

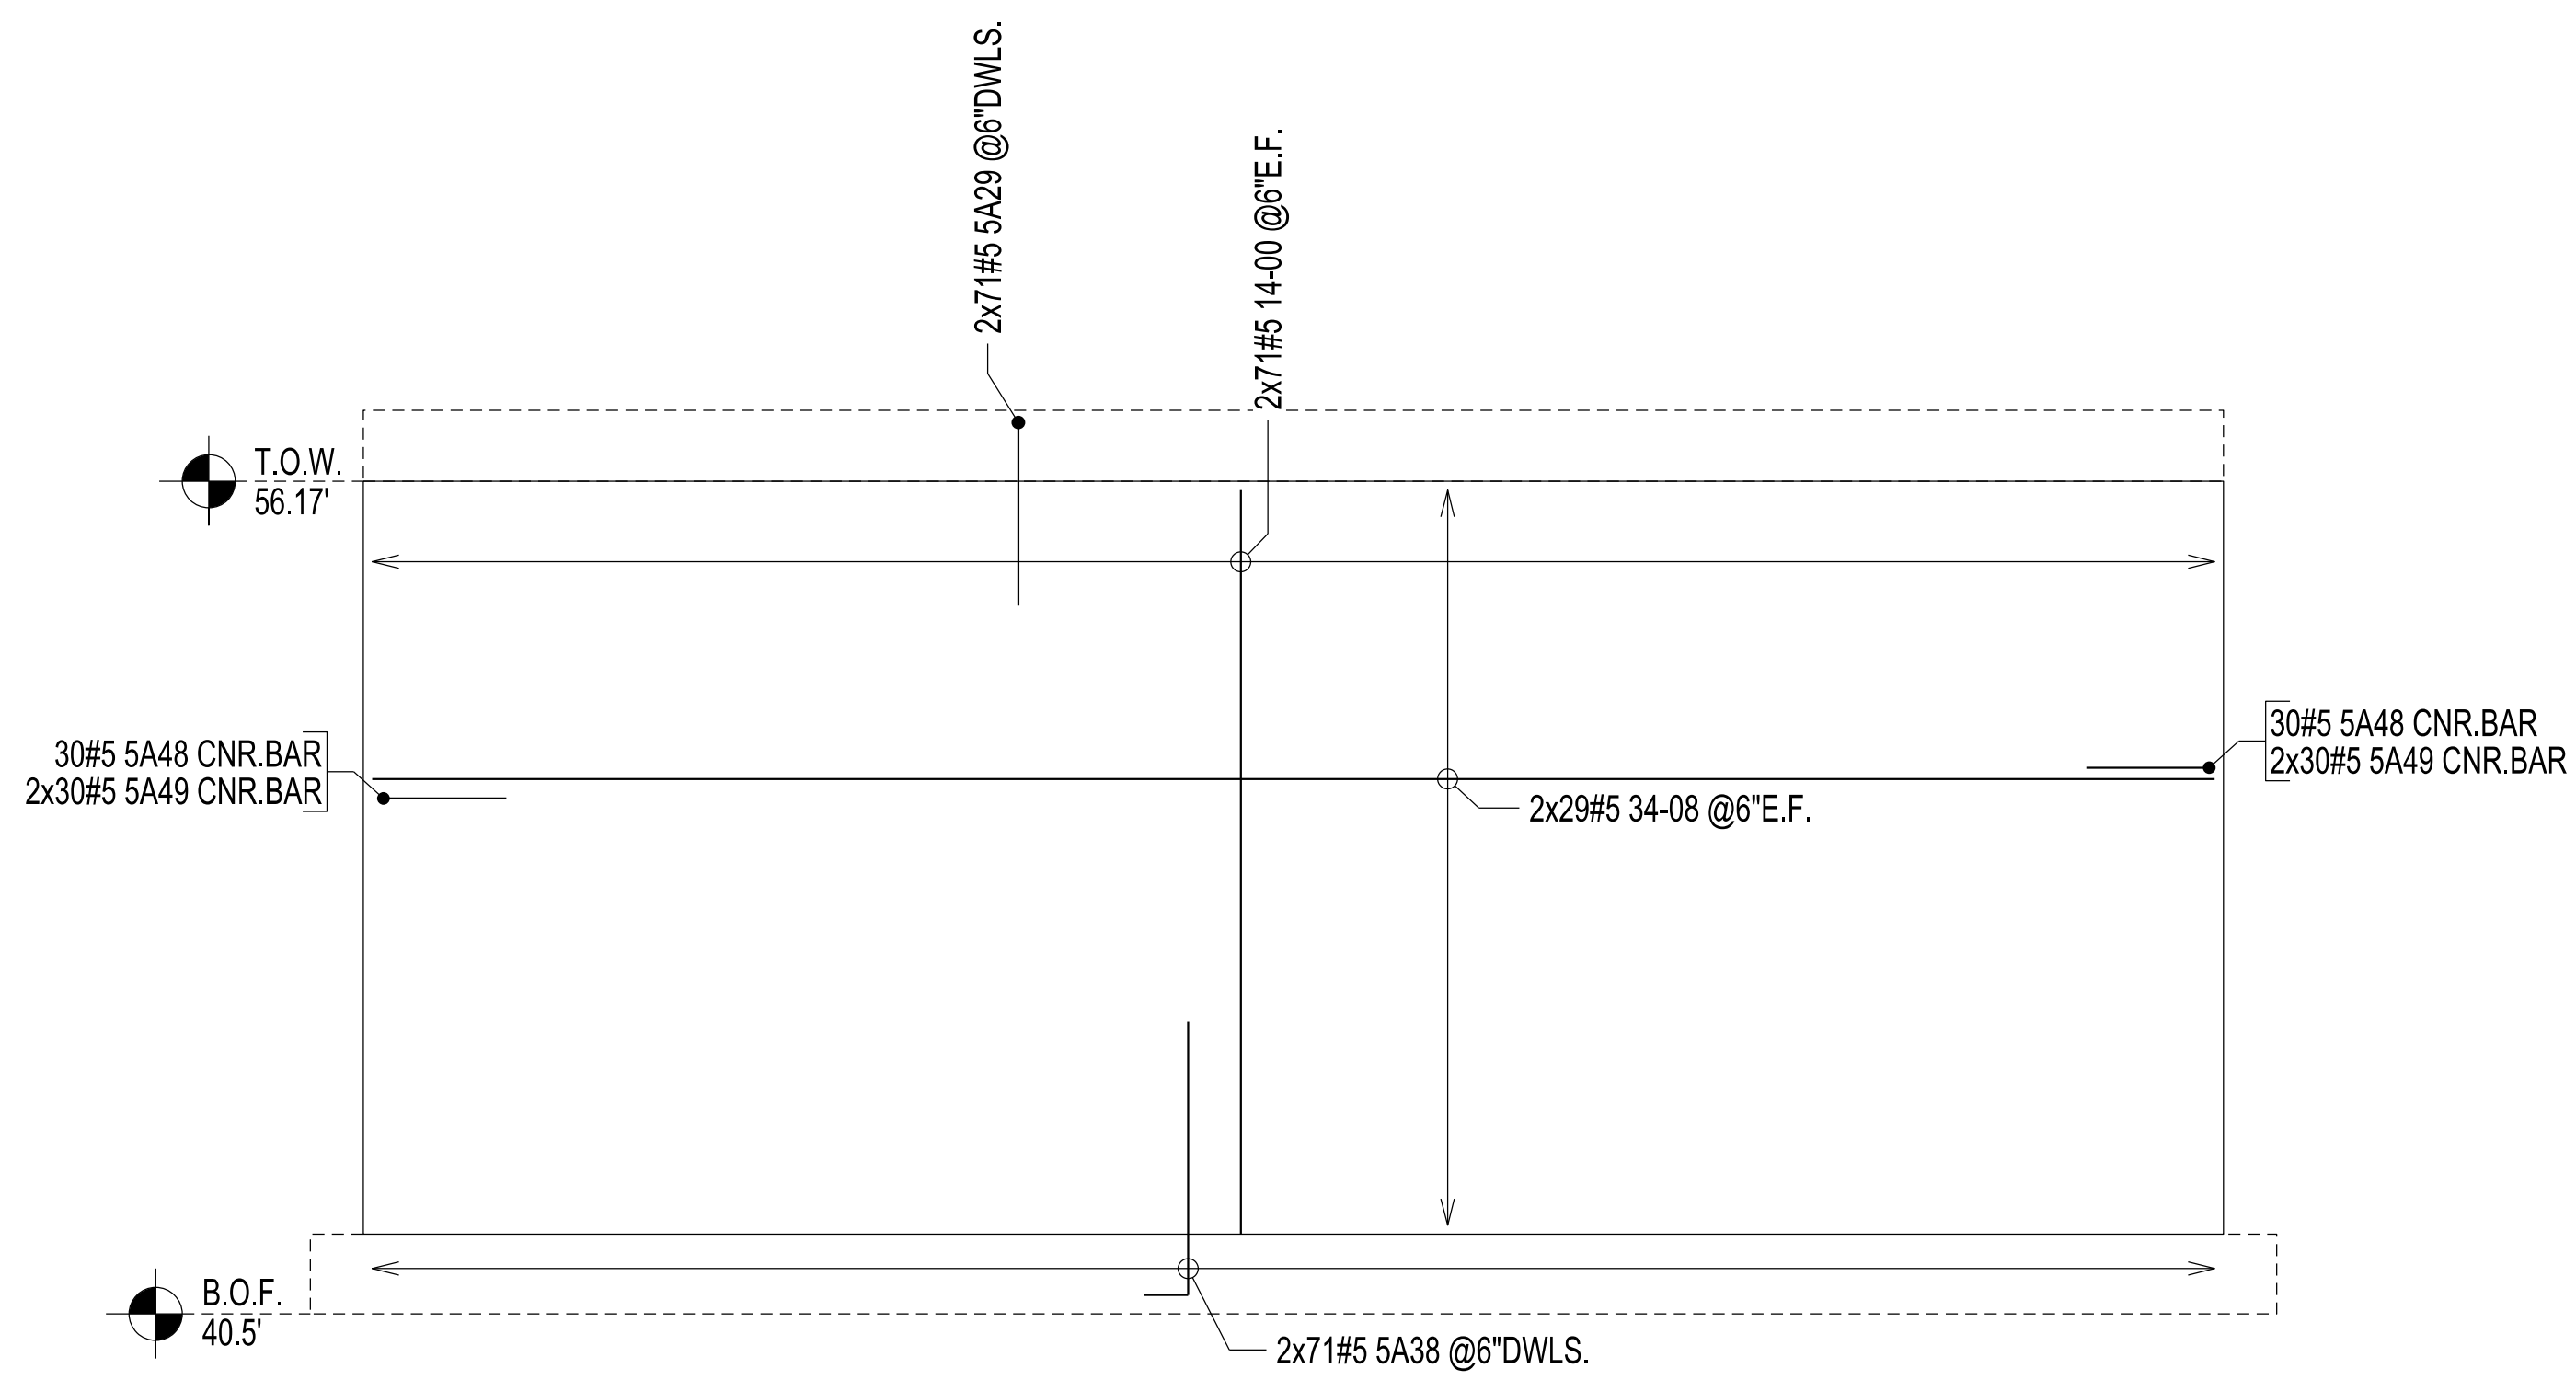



SIZE	EP	BAR MARK	V	BND TYP	CD	BENDING DIMENSIONS														
						A	B	C	D	E	F/R	G	H	J	K	O				
5		5A29		2		2-07	3-11													
5		5A30		2		2-07	3-08													
5		5A36		2		2-07	3-06													
5		5A37		2		2-07	3-04													
5		5A38		2		0-10	5-013													
5		5A39		2			5-013													0-10
5		5A40		2			4-113													0-10
5		5A42		2			4-093													0-10
5		5A43		2			4-073													0-10
5		5A46		2		2-07	1-01													2-07
5		5A47		2		2-04	1-01													2-04
5		5A48		2		2-07	2-07													
5		5A49		2		0-10	2-07													
5		5A50		2		0-10	4-09													

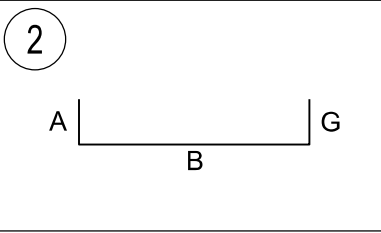


E6 CONCRETE WALL ELEVATION
R100

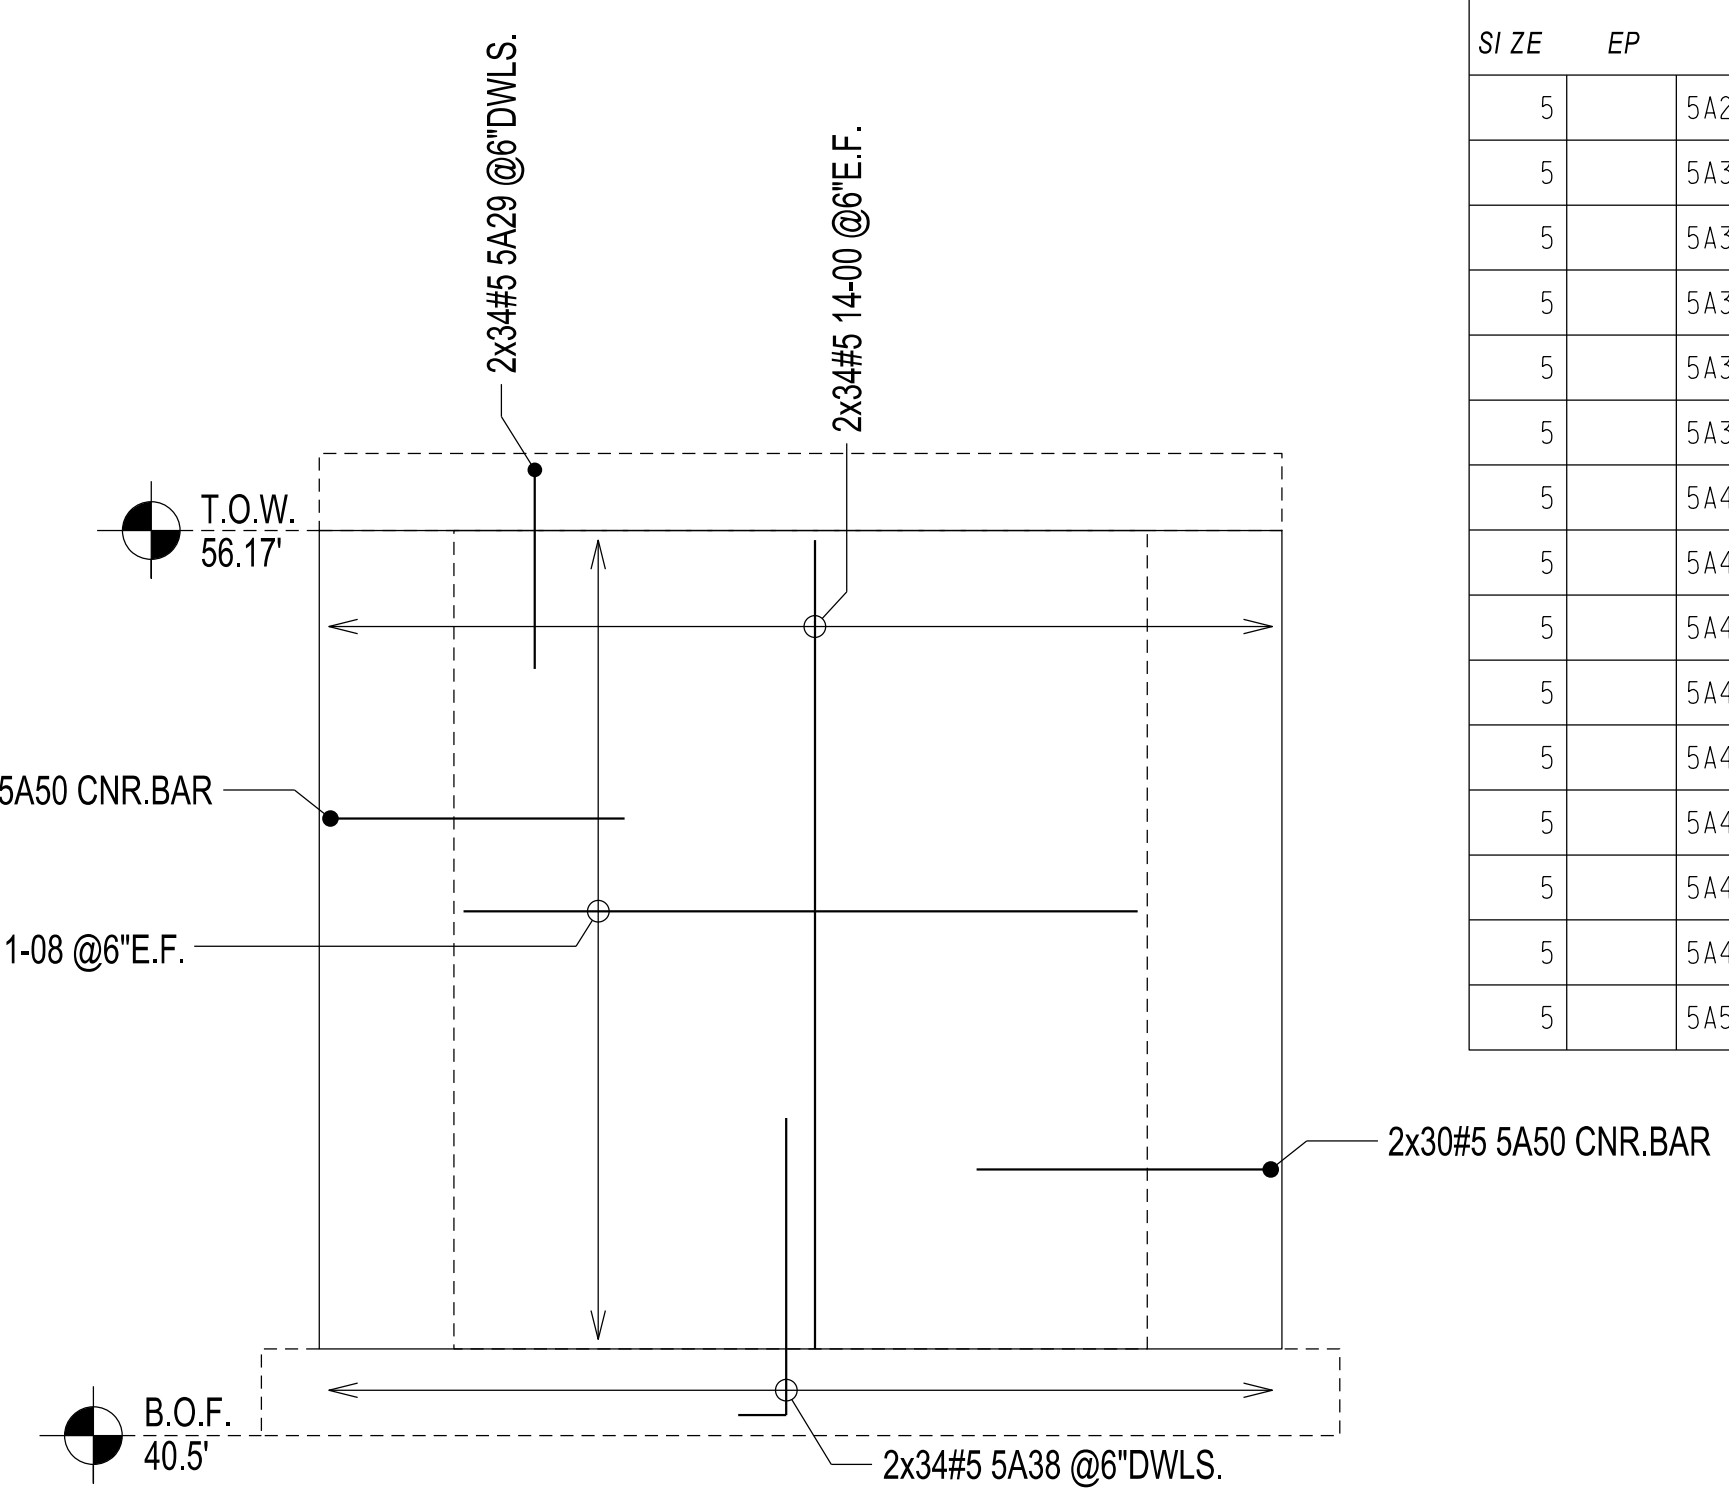


E8 CONCRETE WALL ELEVATION
R100

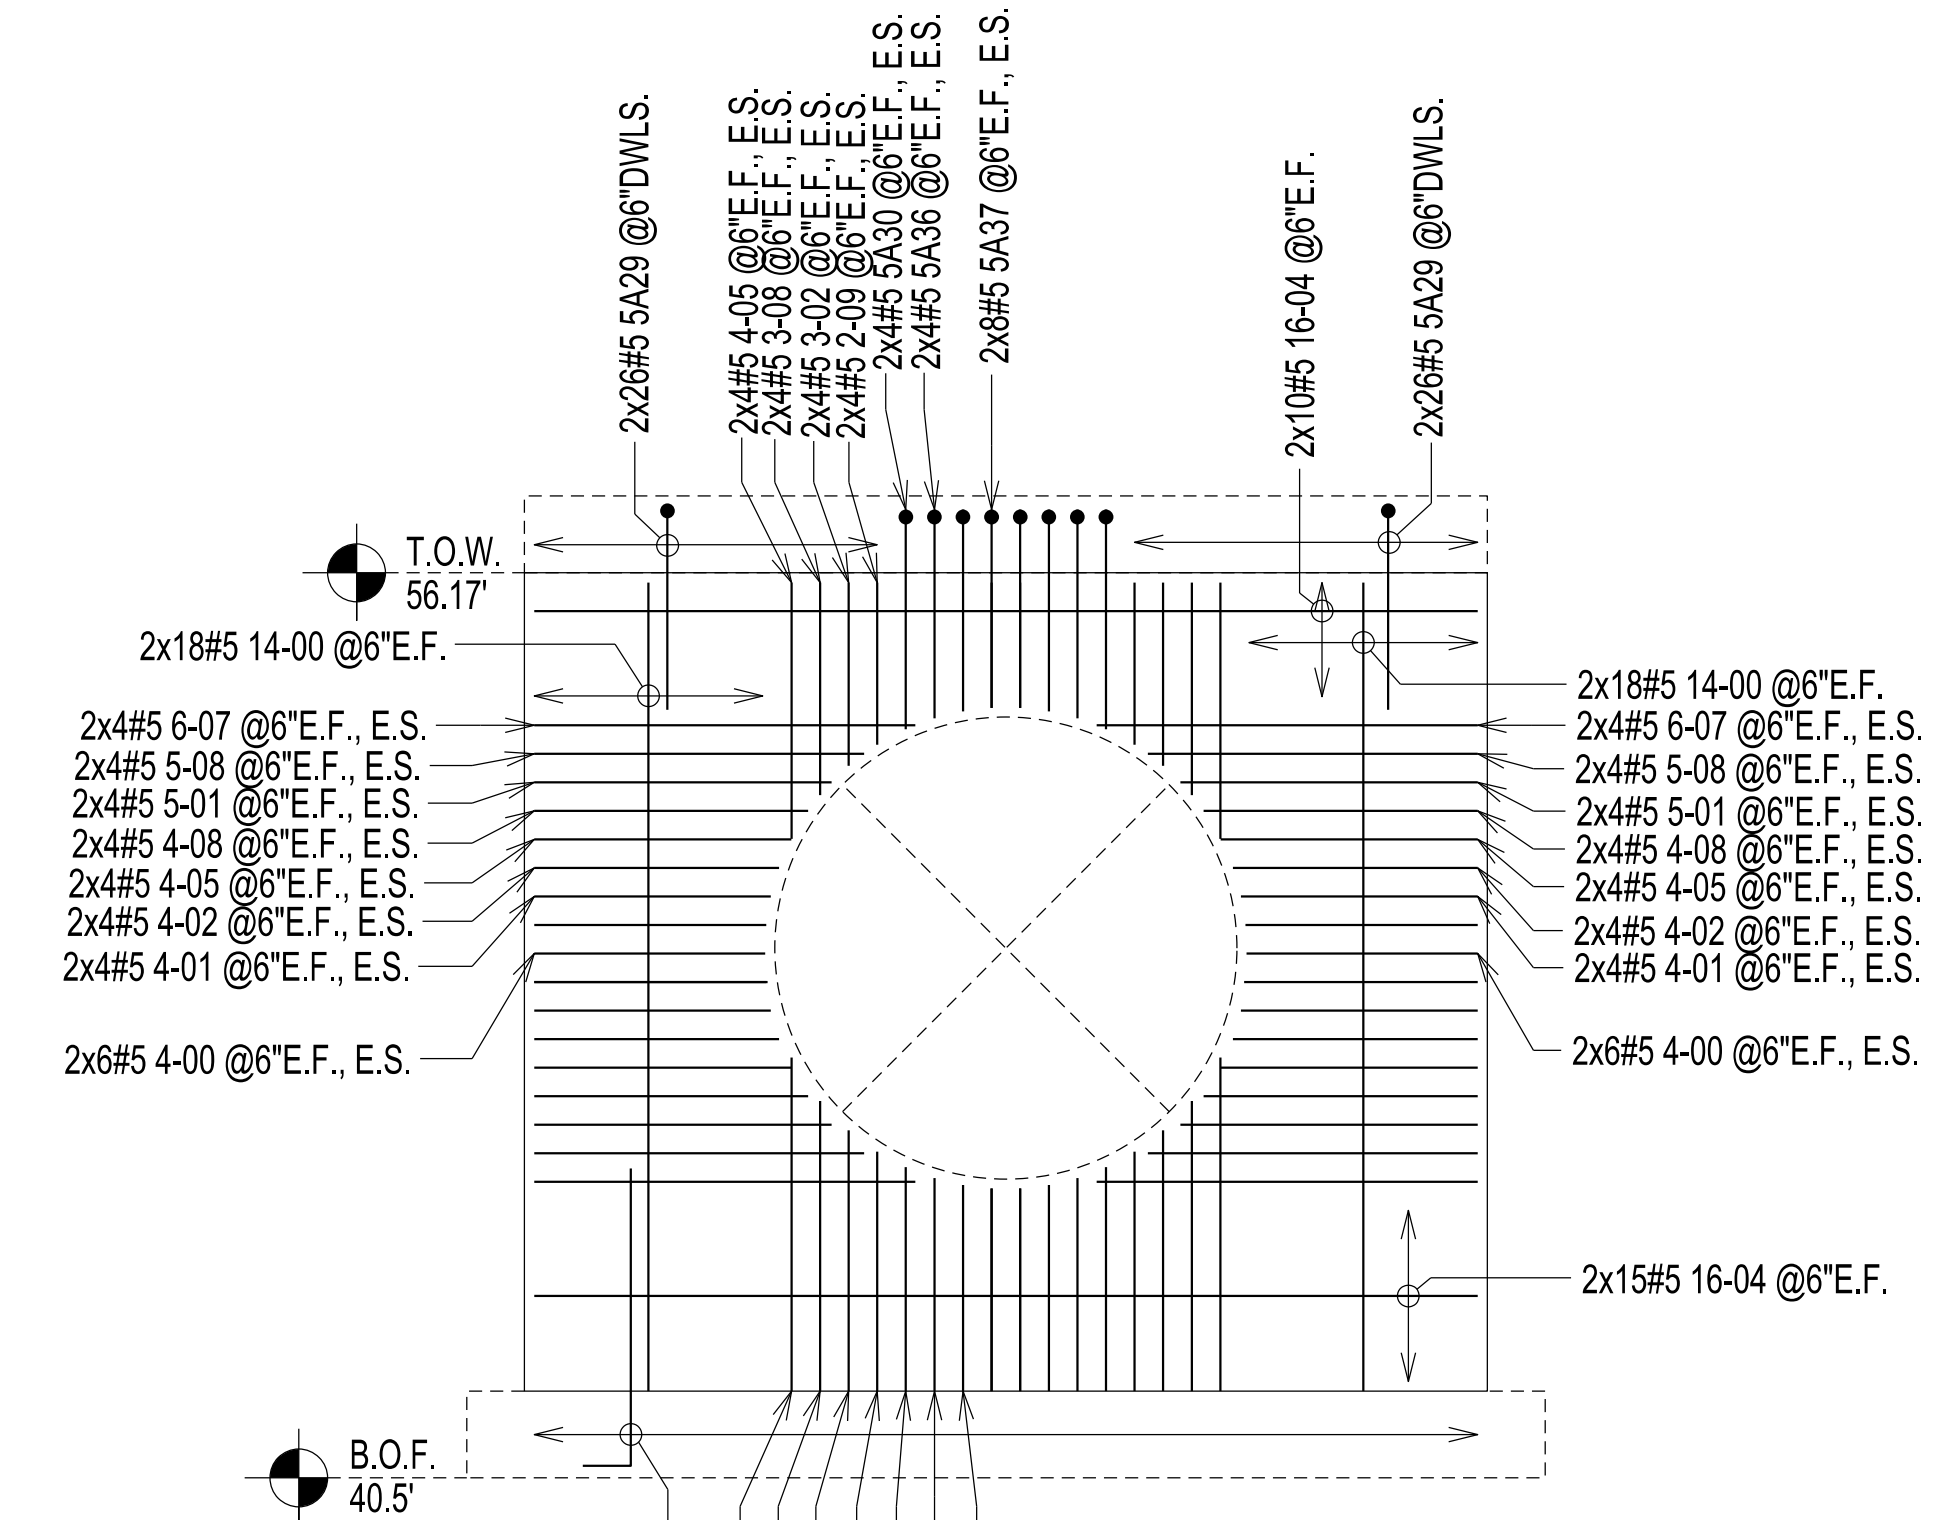

E7 CONCRETE WALL ELEVATION
R100

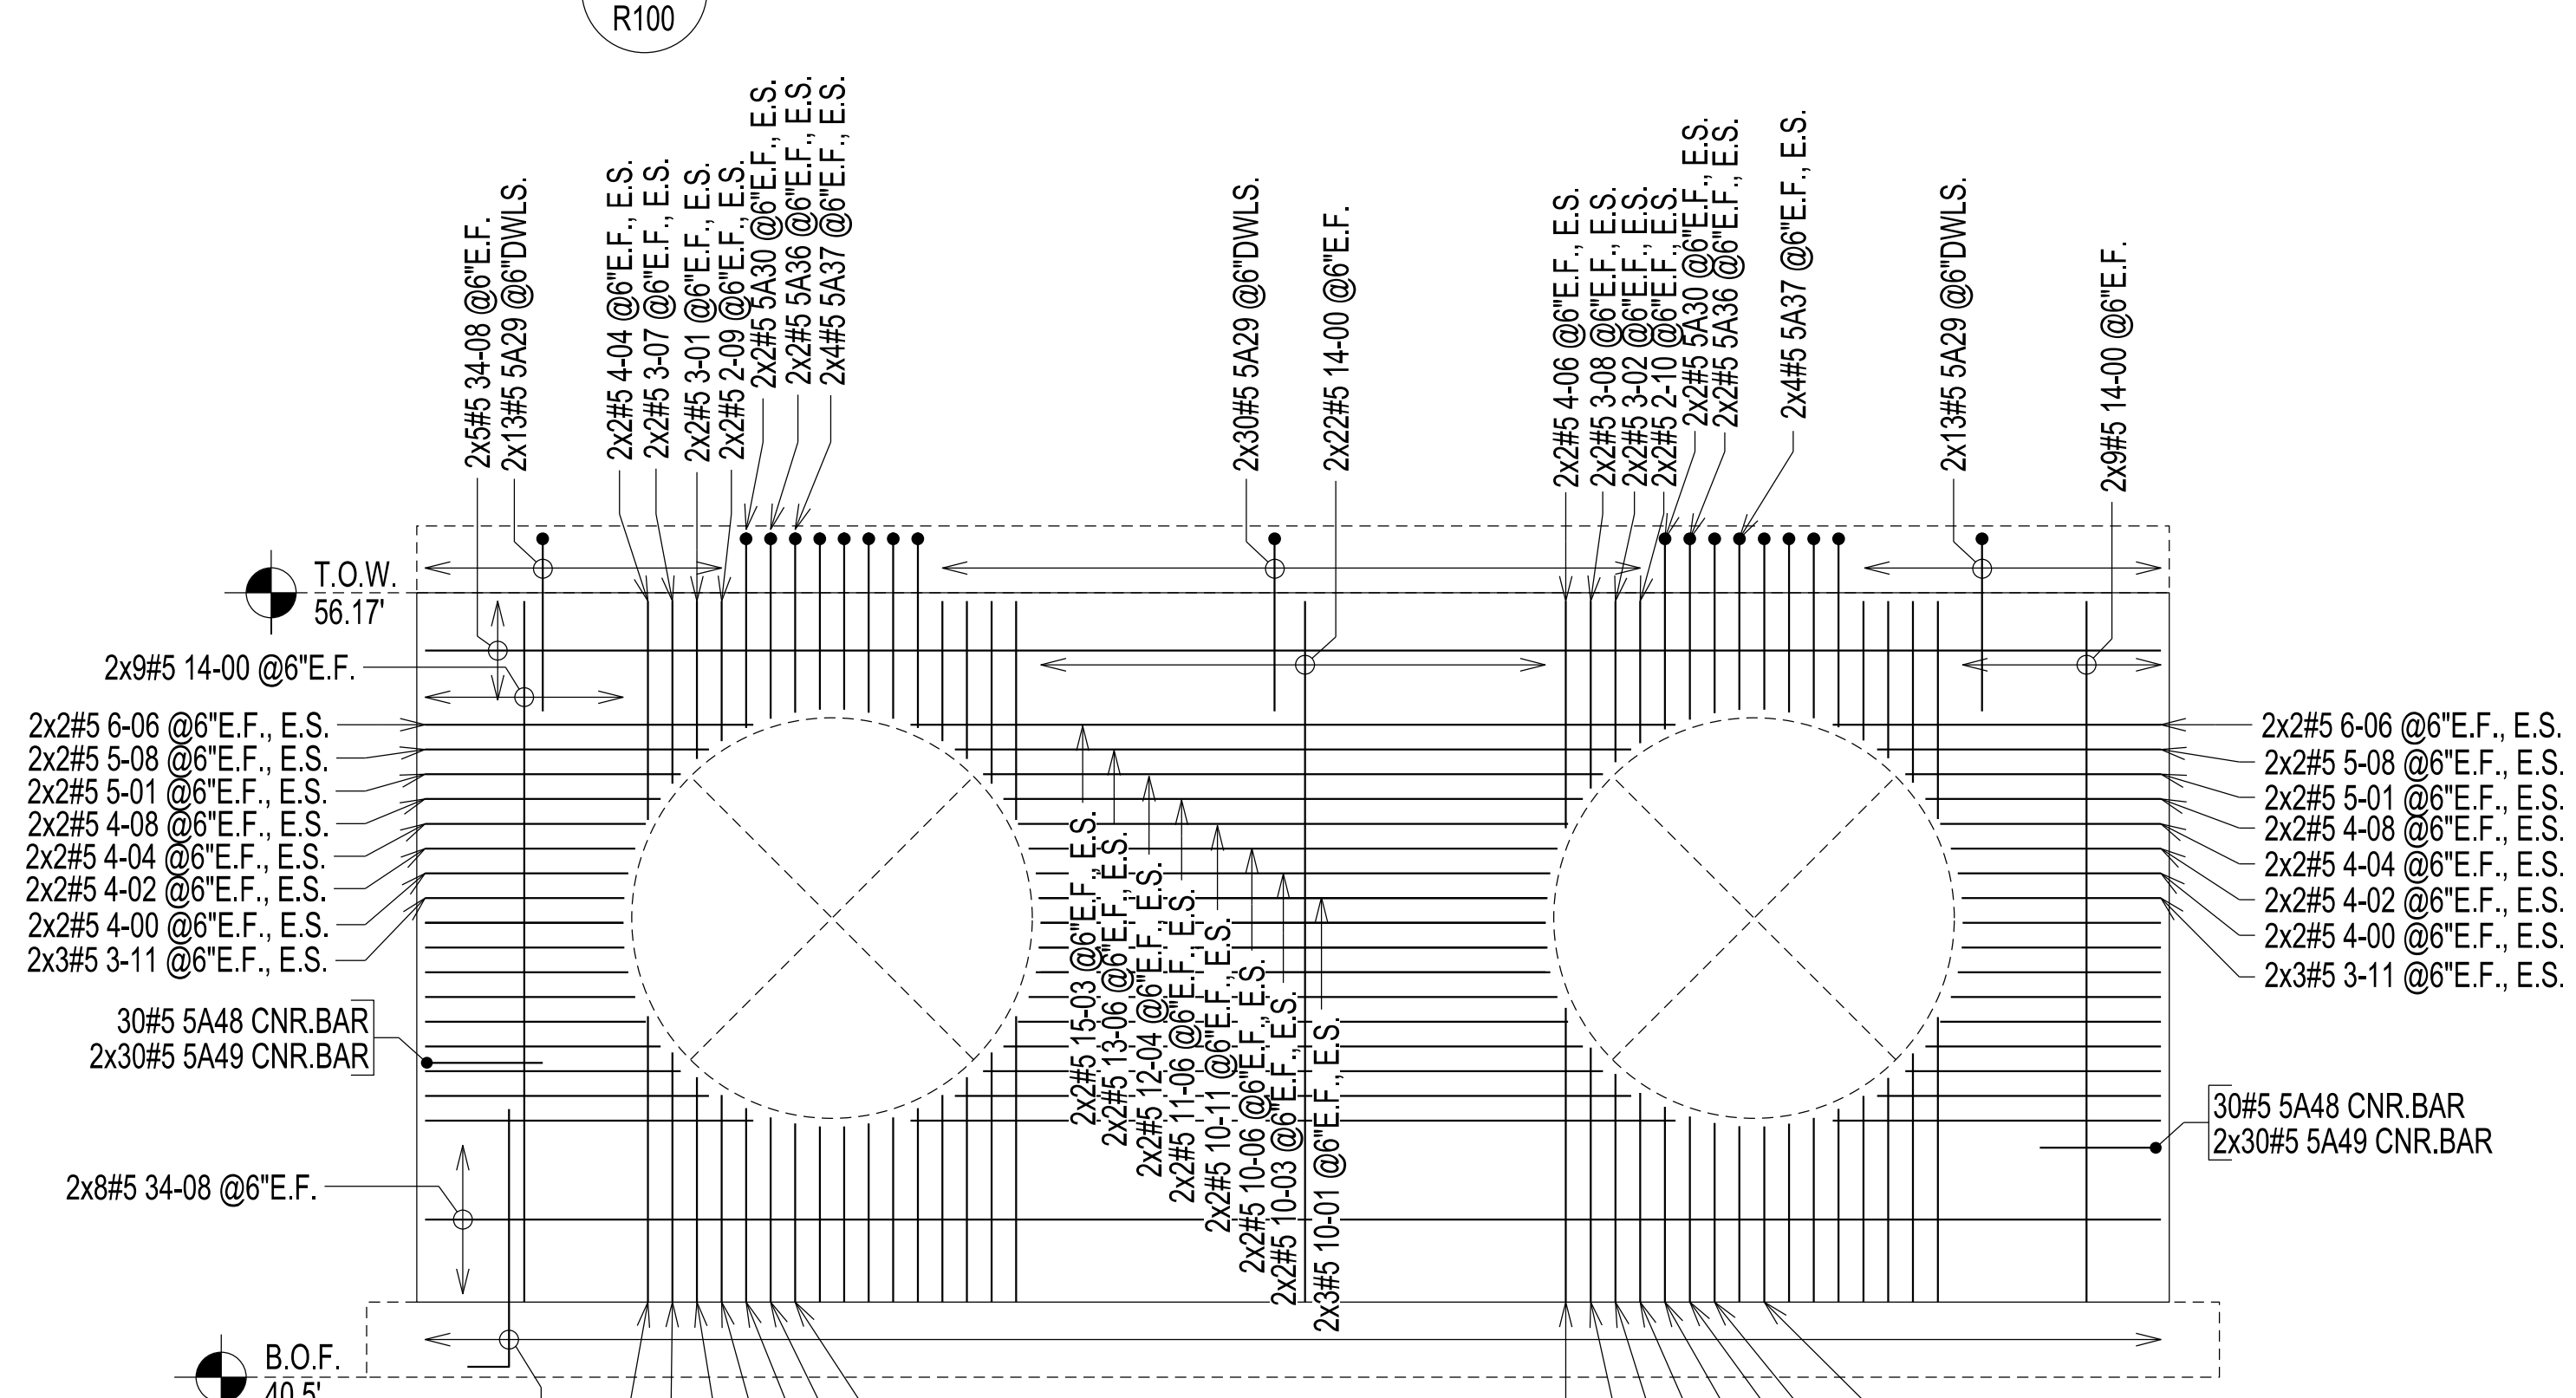

E9 CONCRETE WALL ELEVATION
R100

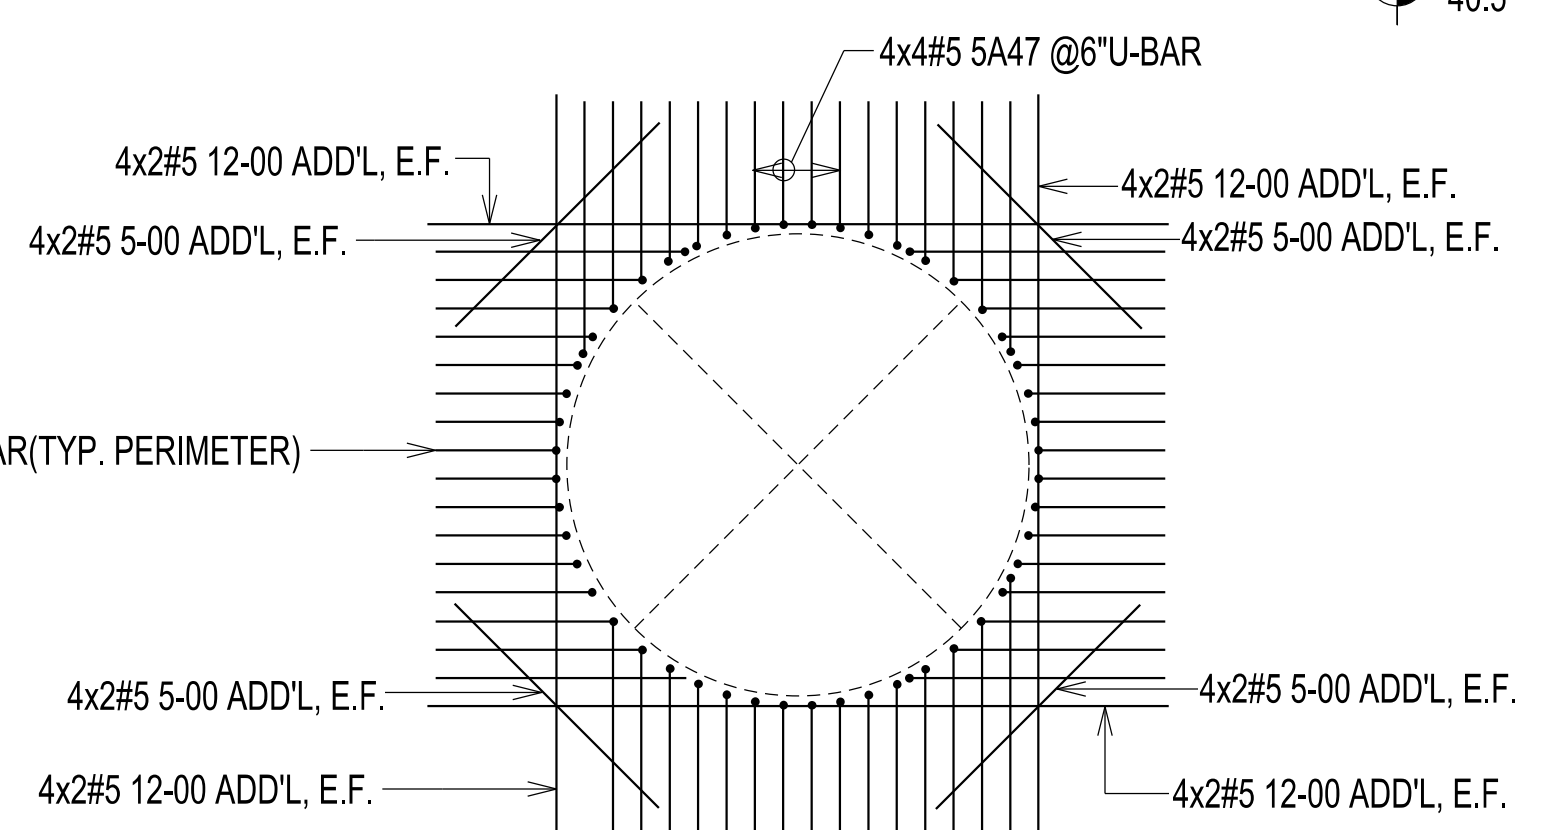

TYPICAL ADD'L REINFORCING AT OPENINGS