



1 CORE WALL PLAN AT STAIR 5
R109

SI	ZE	EP	BAR MARK	V	BND TYP	CD	A	B	C	D	BENDING DIMENSIONS													
							E	F/R	G	H	J	K	O											
6			6A319		2		3-10	3-10																
6			6A323		2		0-07	3-10																
4			4A280		2		2-00	2-00																
4			4A321		2		2-00	0-07																
4			4A322		2		2-00	0-08																

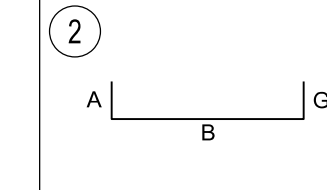


L.5 L K.7


K.7 L L.5

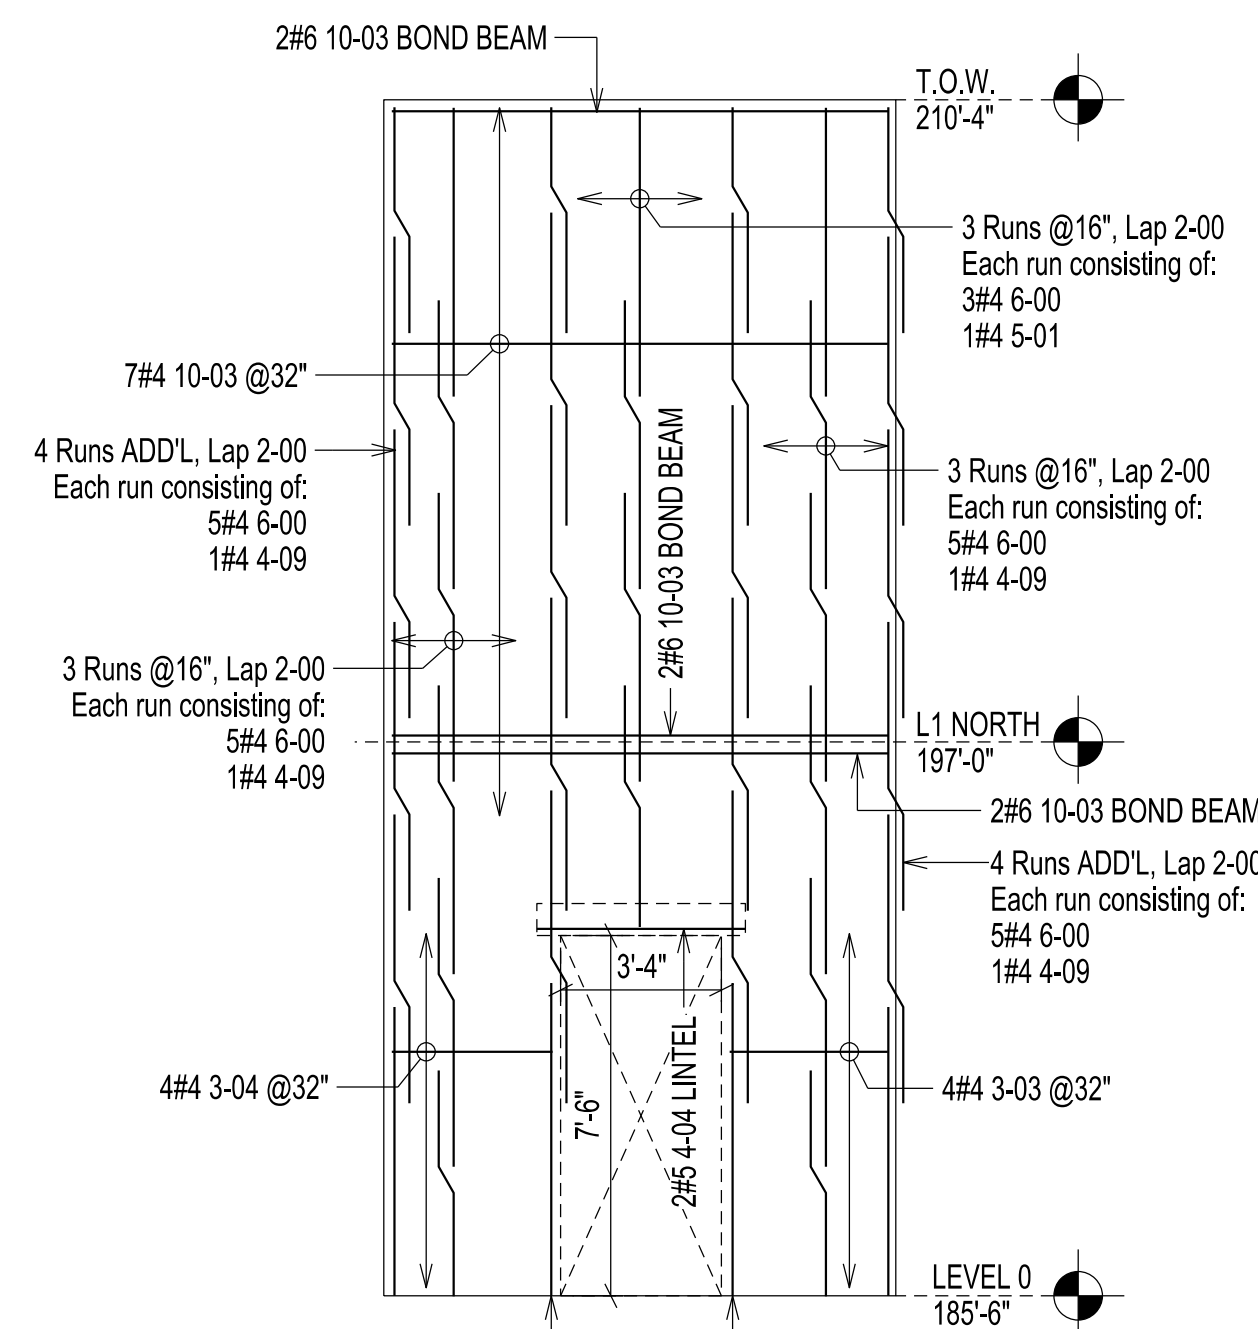


E2 CORE WALL ELEVATION
R109

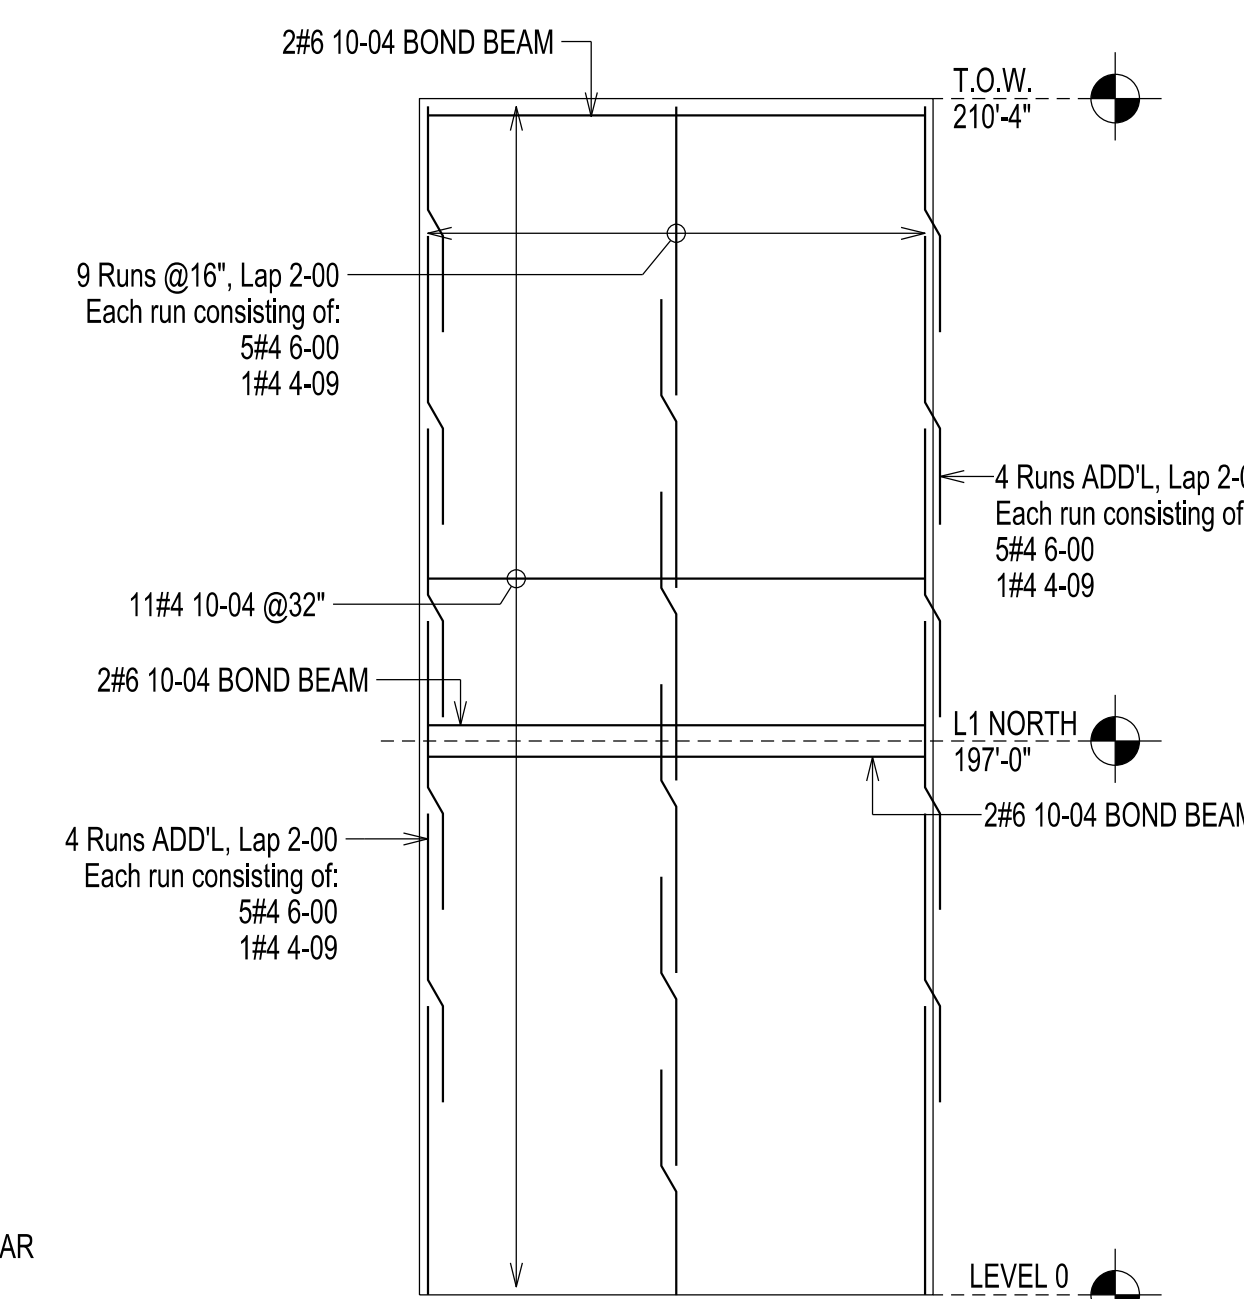

E4 CORE WALL ELEVATION
R109

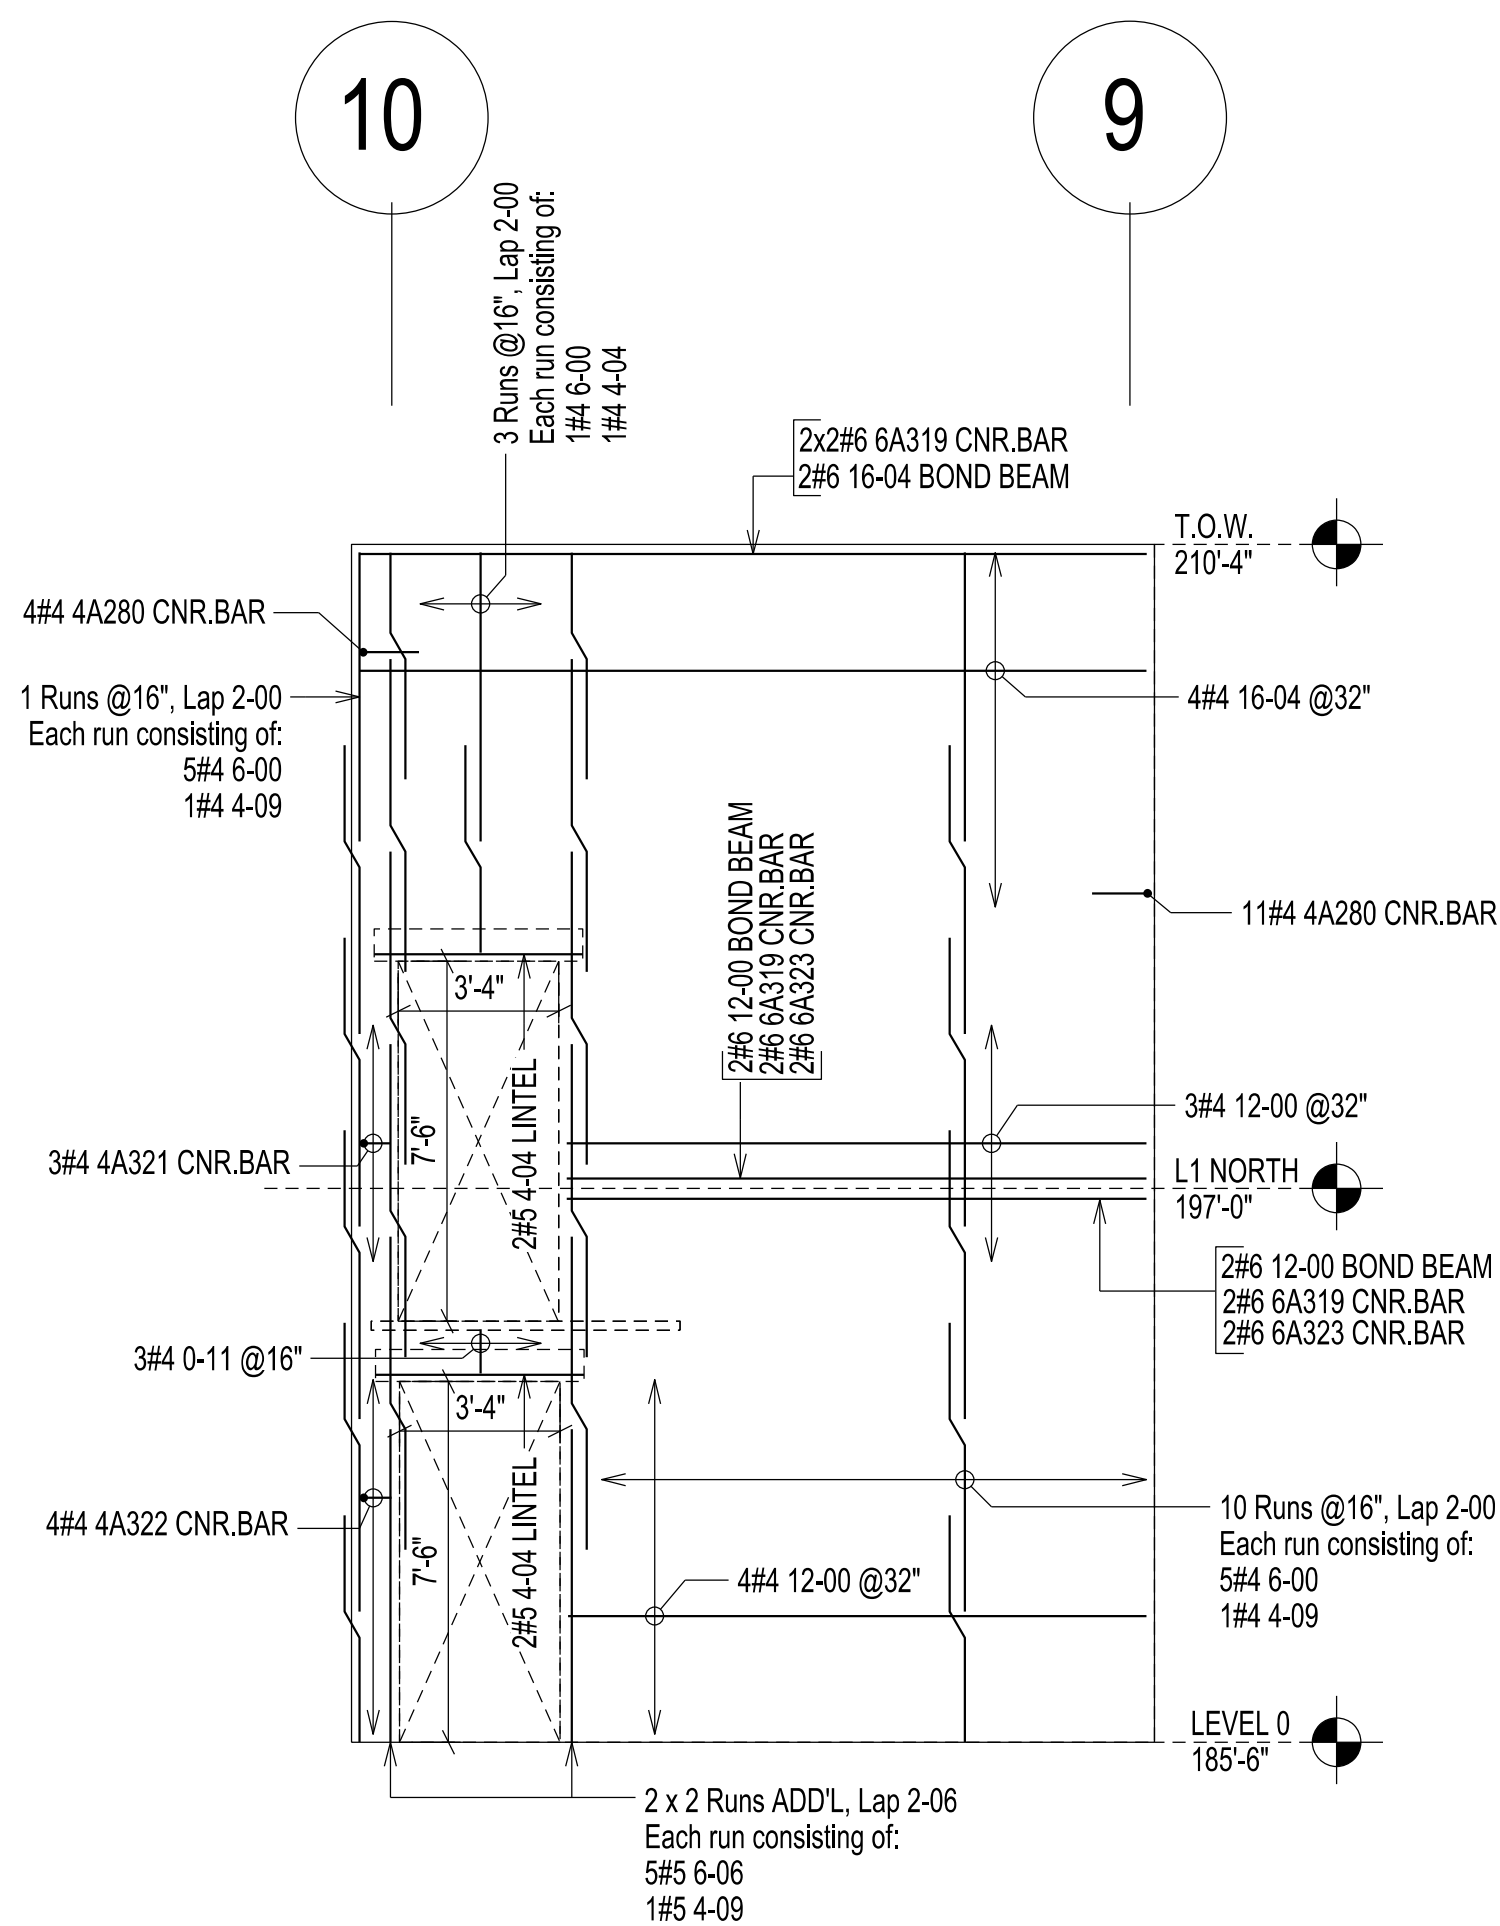

E1 CORE WALL ELEVATION
R109

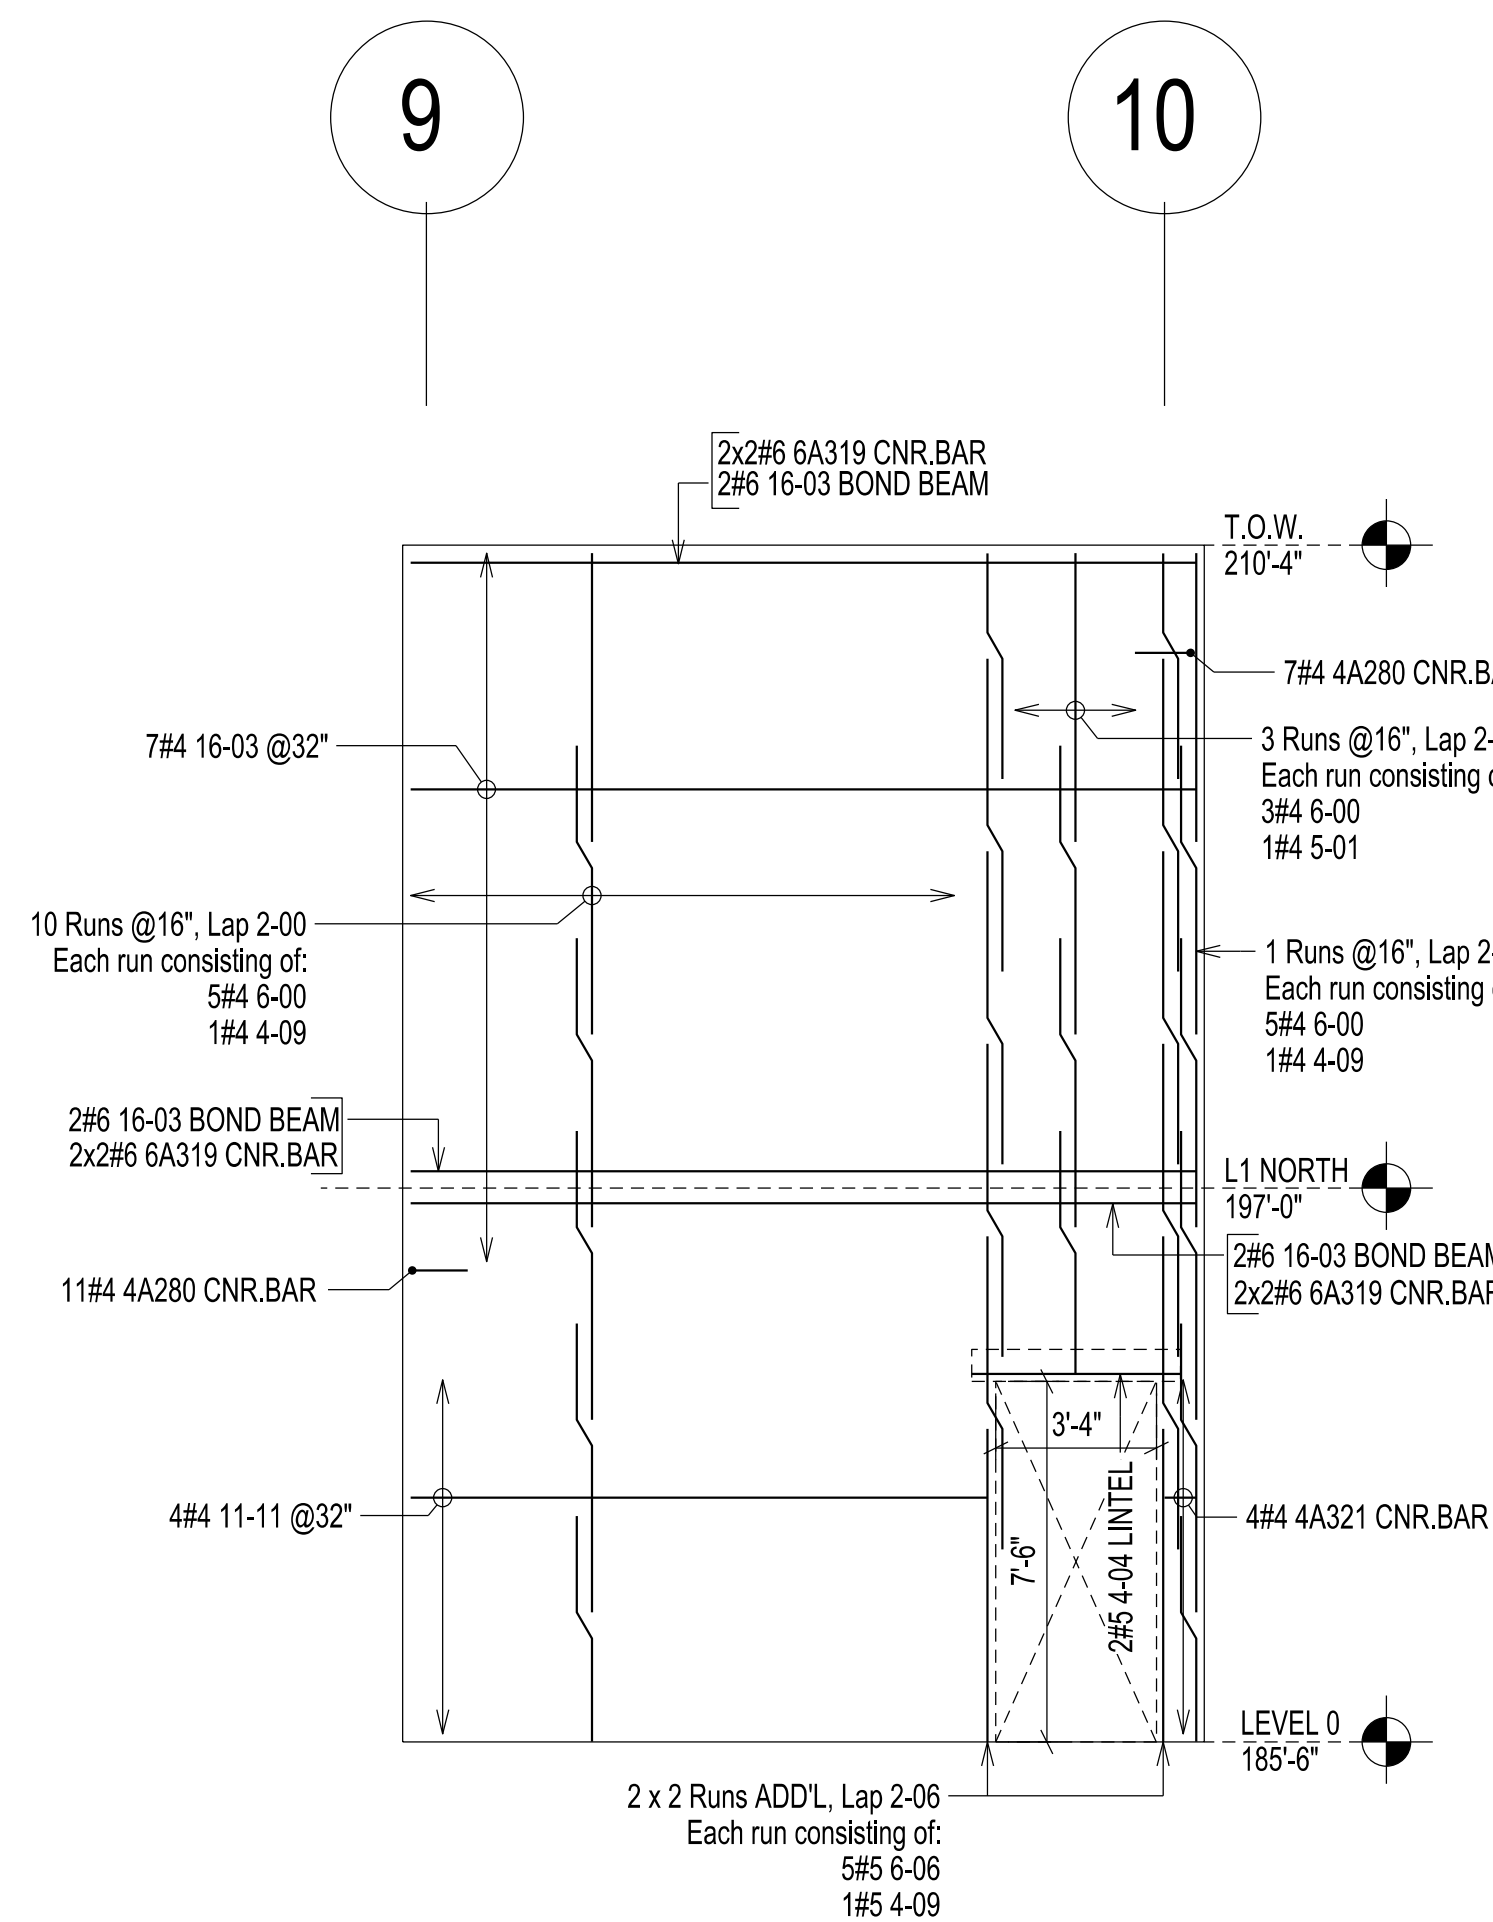

E3 CORE WALL ELEVATION
R109