



E1 CONCRETE WALL ELEVATION
R100

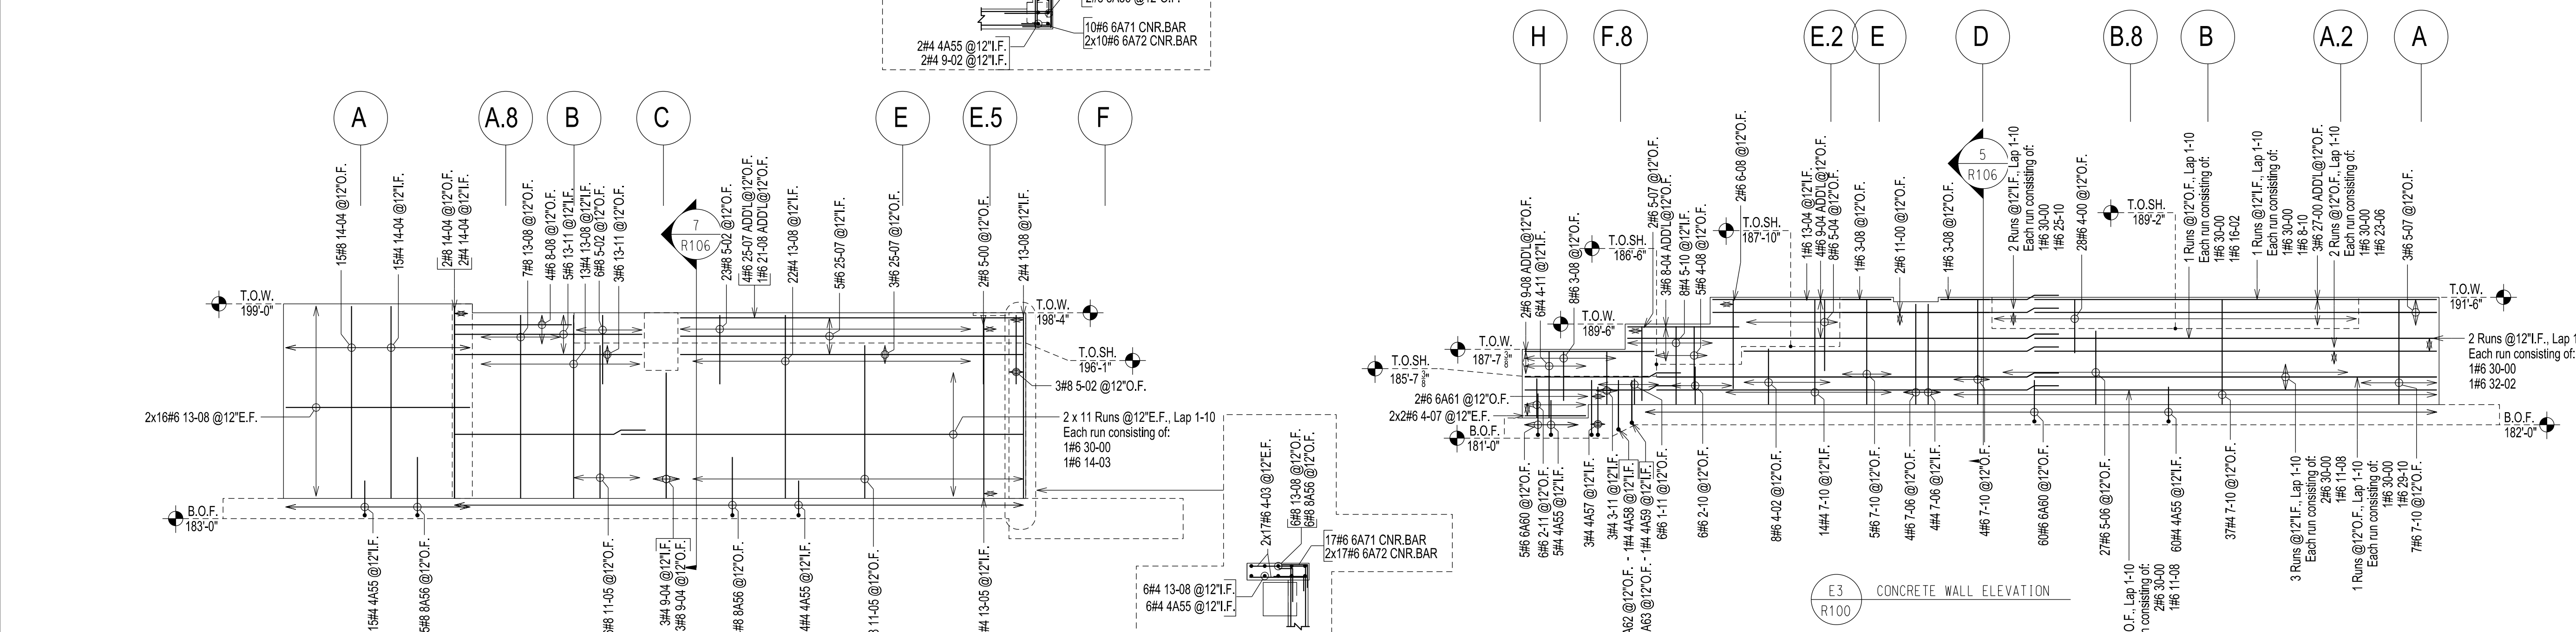

E2 CONCRETE WALL ELEVATION
R100

SI	SIZE	EP	BAR MNR	BND TYP	CD	A	B	C	D	BENDING DIMENSIONS										②
										F	R	G	H	J	K	O				
8			8A56	2	1-10	4-041											A			
6			6A60	2	1-10	3-011											B			
6			6A61	2	1-10	4-011											G			
6			6A62	2	1-10	3-081														
6			6A63	2	1-10	3-021														
6			6A68	8	1-10	1-00							1-10							
6			6A69	8	1-10	1-08							1-10							
6			6A70	8	1-10	0-082							1-10							
6			6A71	2	1-10	1-10														
6			6A72	2	1-00	2-00														
5			5A64	2	1-07	2-04														
5			5A65	2	1-07	2-101														
5			5A73	2	1-10	1-10														
5			5A74	2	1-00	2-00														
5			5A75	8	1-07	0-04							1-07							
4			4A55	2	2-08	2-07														
4			4A57	2	2-08	3-07														
4			4A58	2	2-08	3-021														
4			4A59	2	2-08	2-081														
4			4A66	2	2-00	4-00														

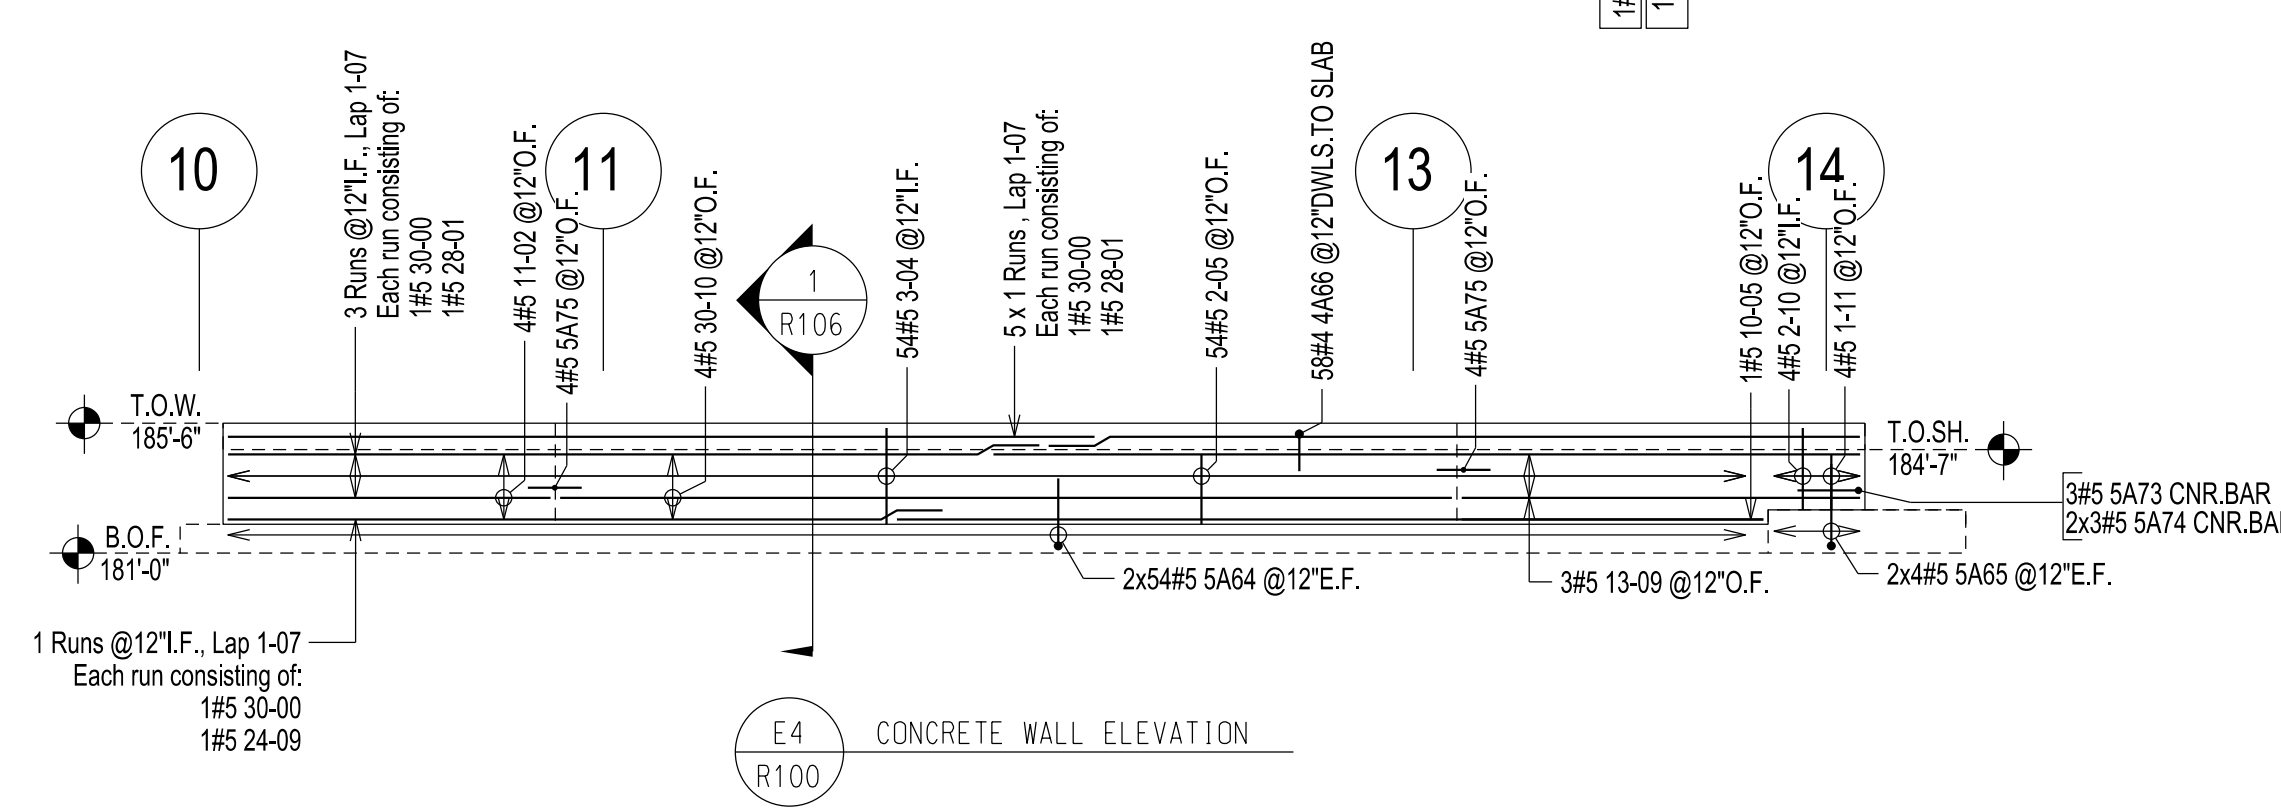

E4 CONCRETE WALL ELEVATION
R100