




SI ZE	EP	BAR MARK	BND V TYP	CD	A	B	C	D	BENDI NG DI MENSI ONS									
					E	F/R	G	H	J	K	O							
7		7A83		2	1-02	4-061												
4		4A81		2	1-04	1-04												
4		4A82		2	1-00	1-04												
4		4A84		2	0-08	6-021												

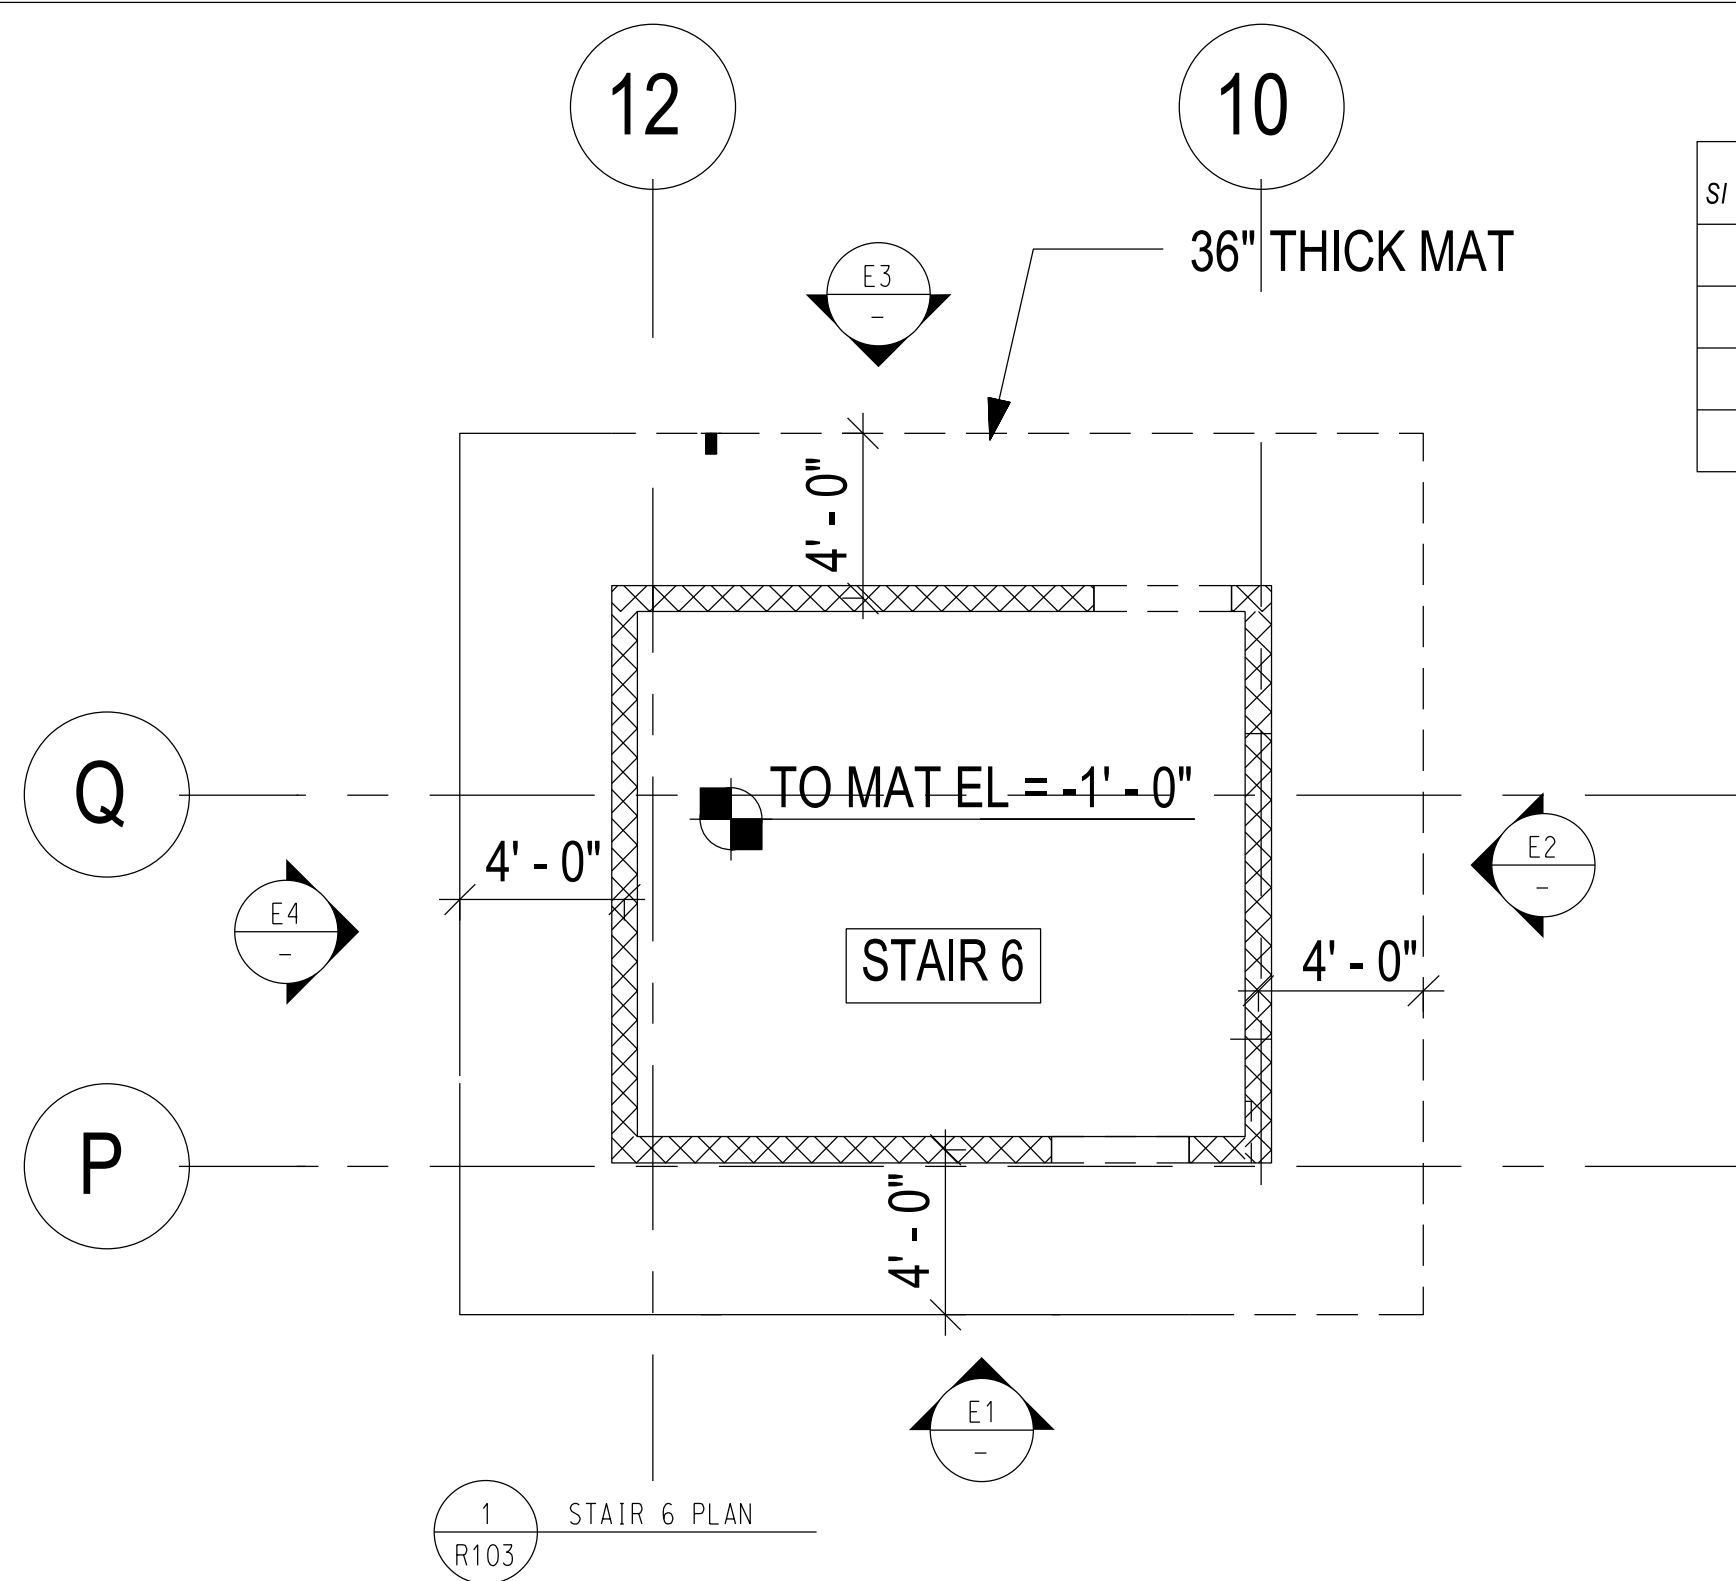


1 STAIR 6 PLAN  
R103

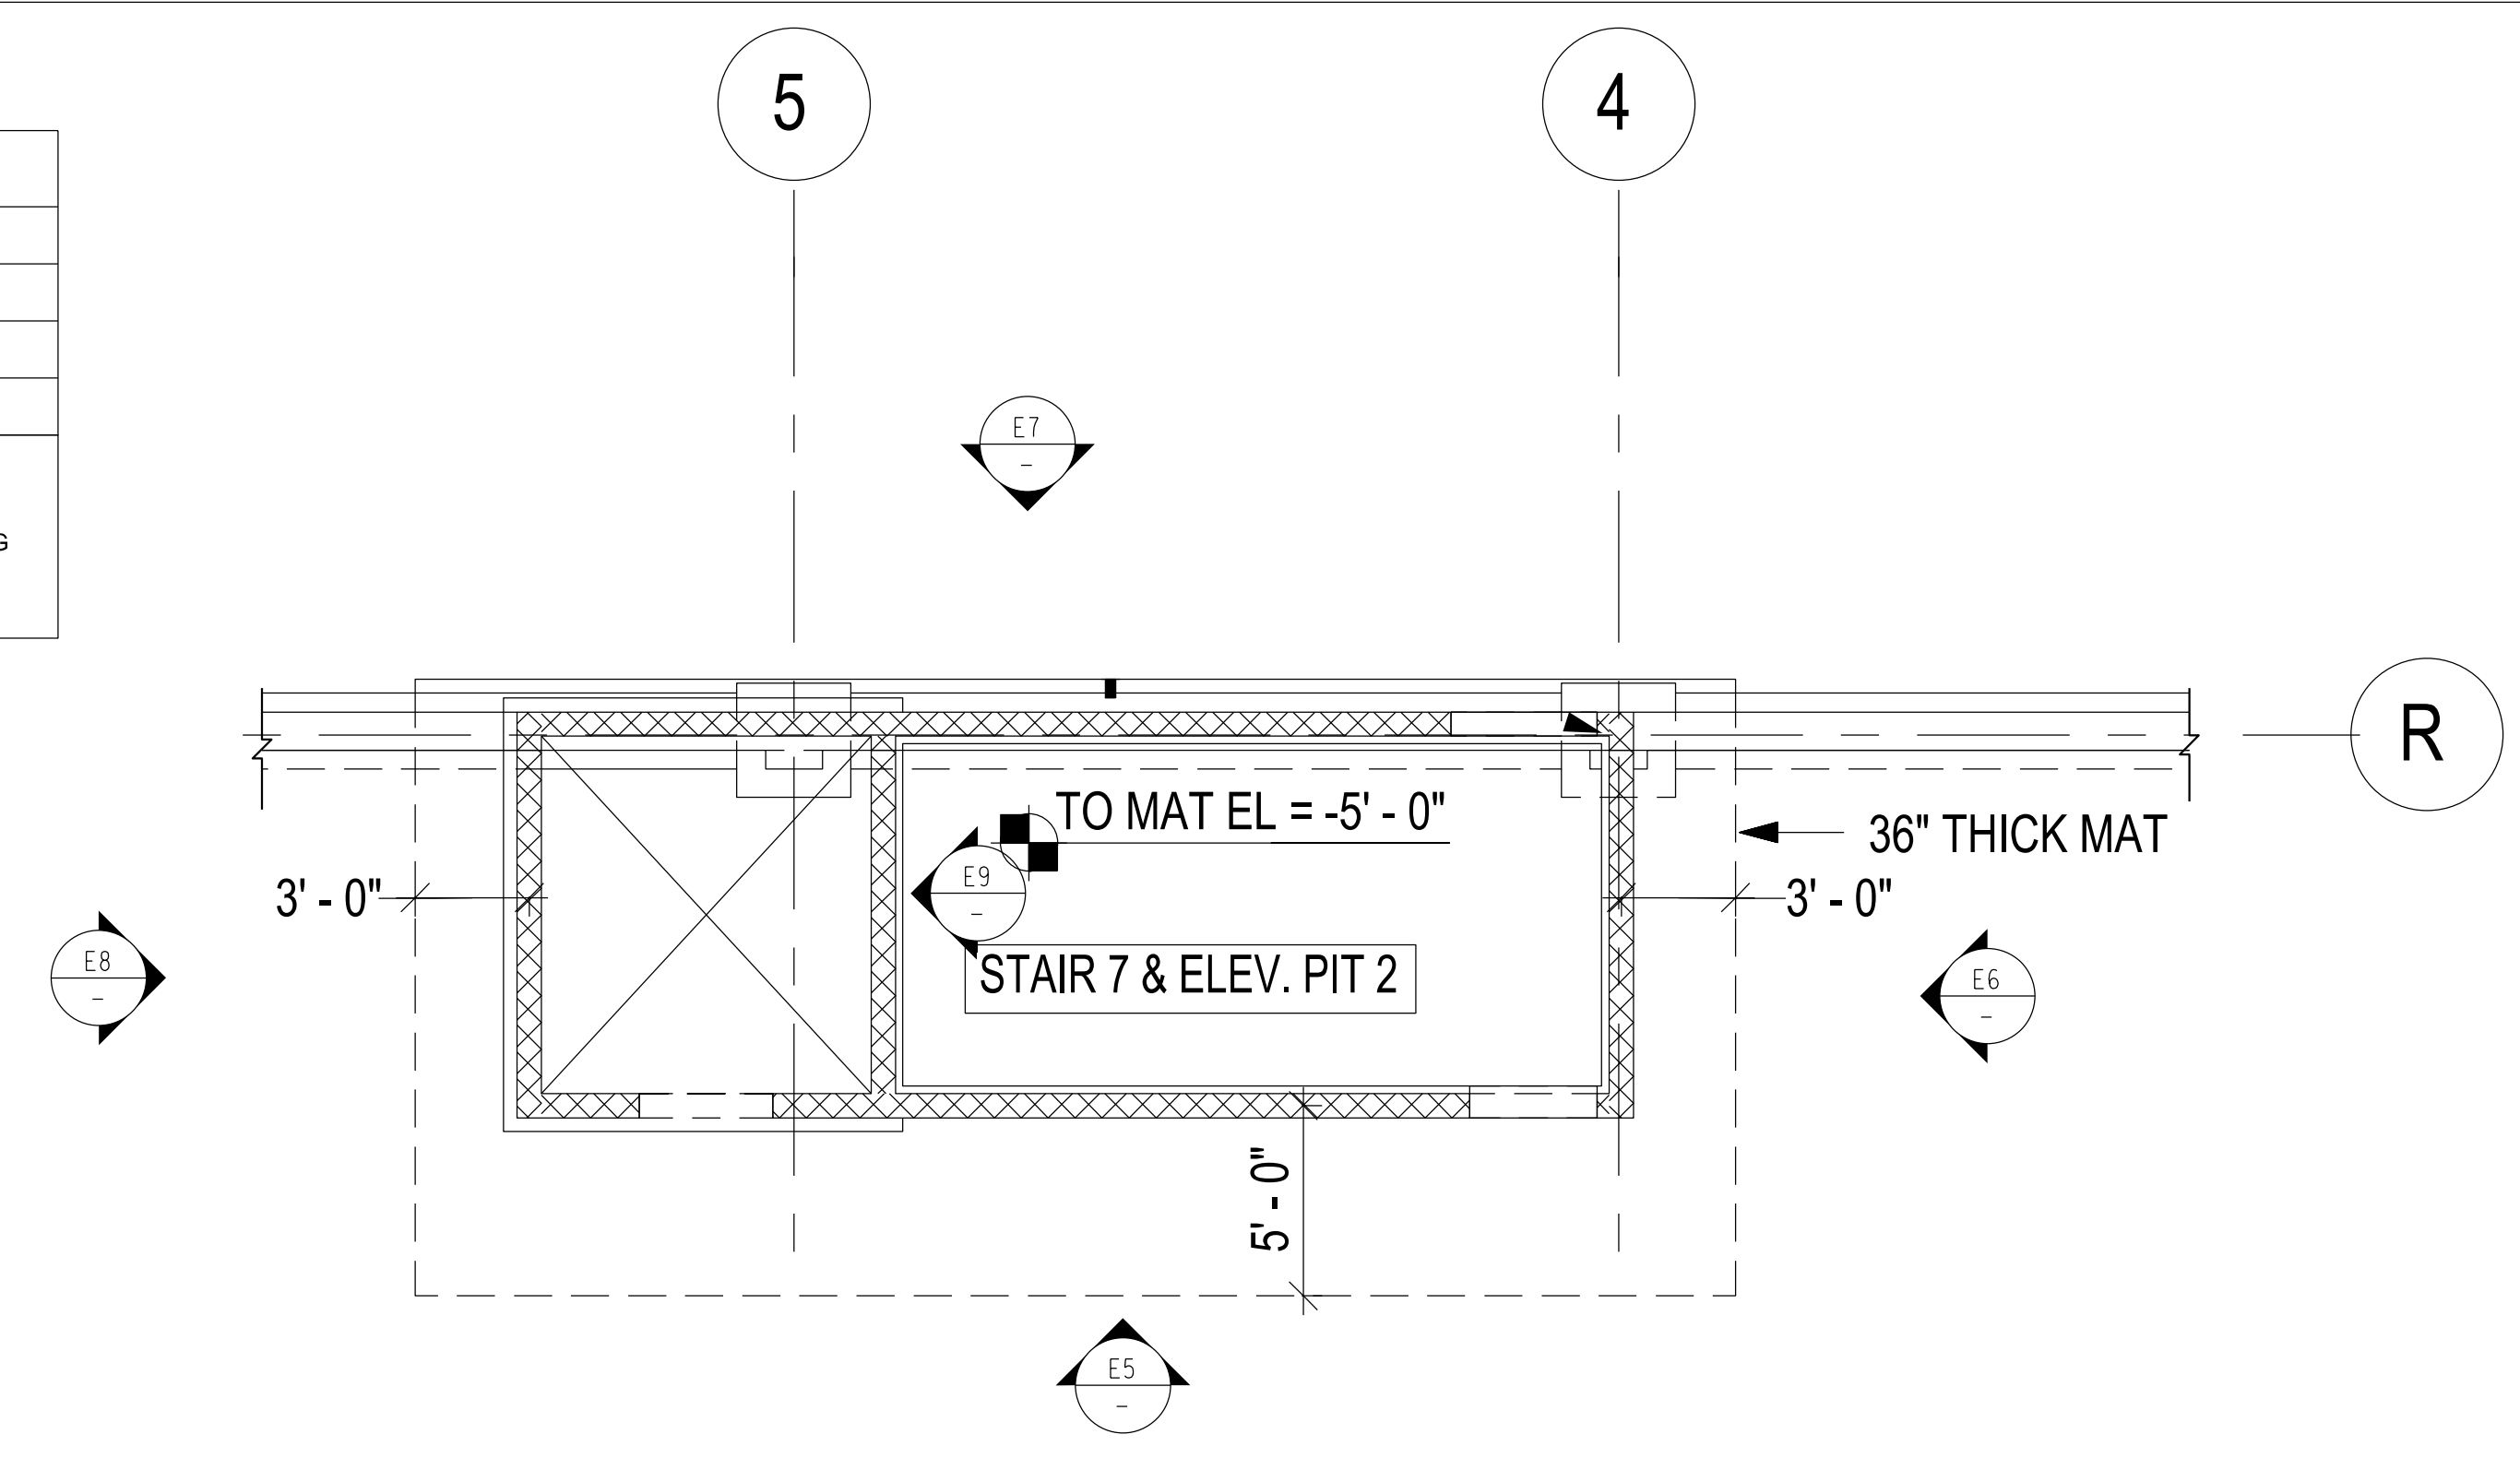


2 STAIR 7 & ELEVATOR PIT 2 PLAN  
R103

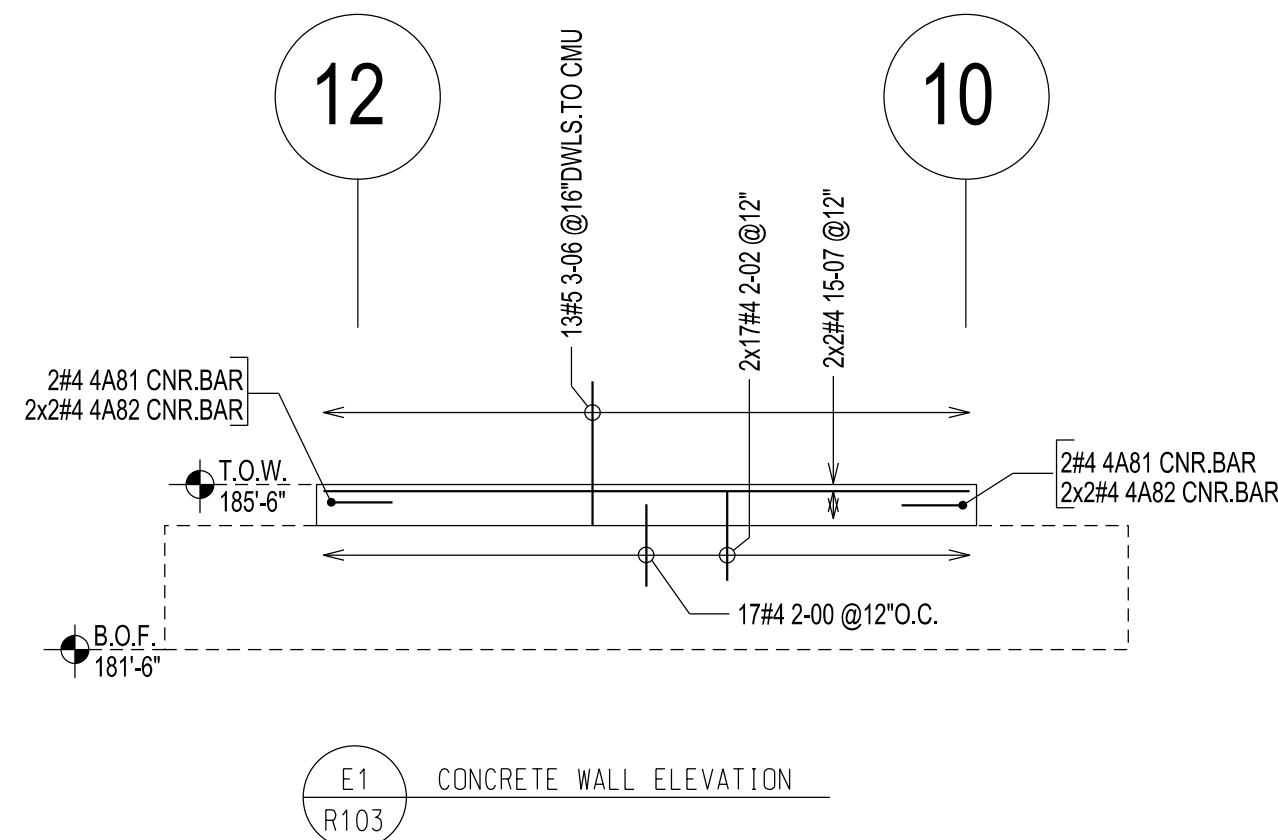


E1 CONCRETE WALL ELEVATION  
R103

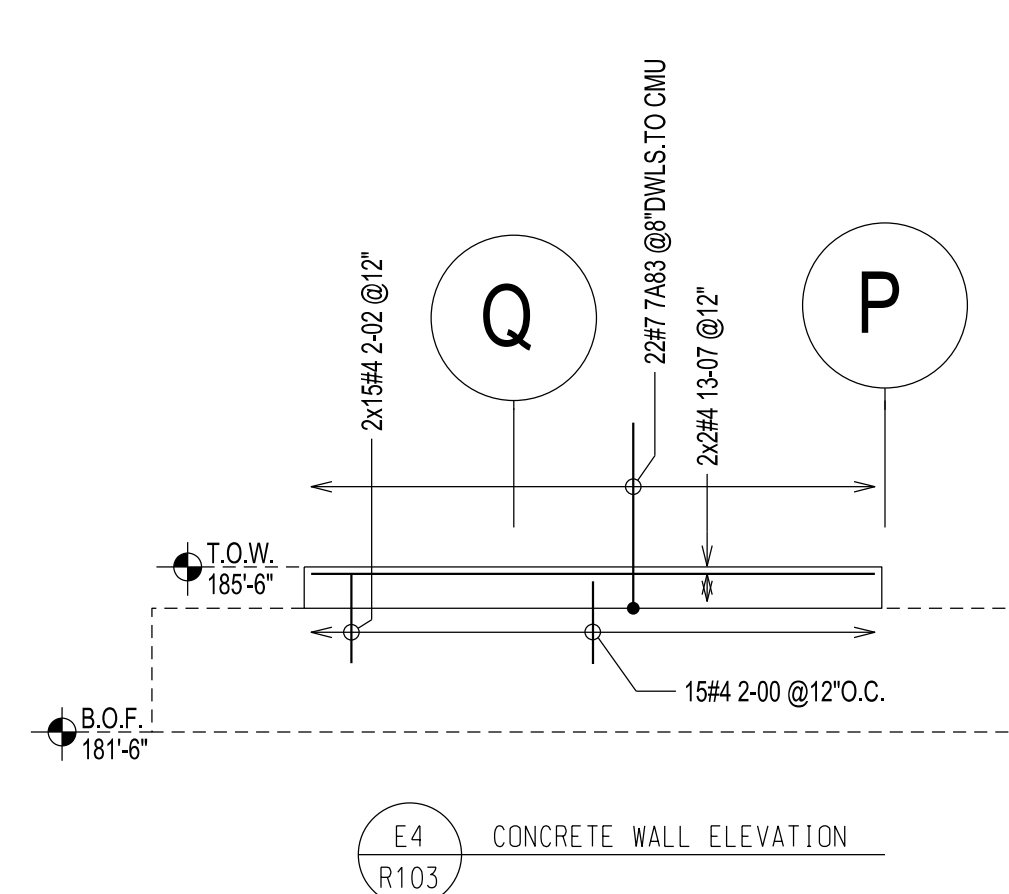


E4 CONCRETE WALL ELEVATION  
R103

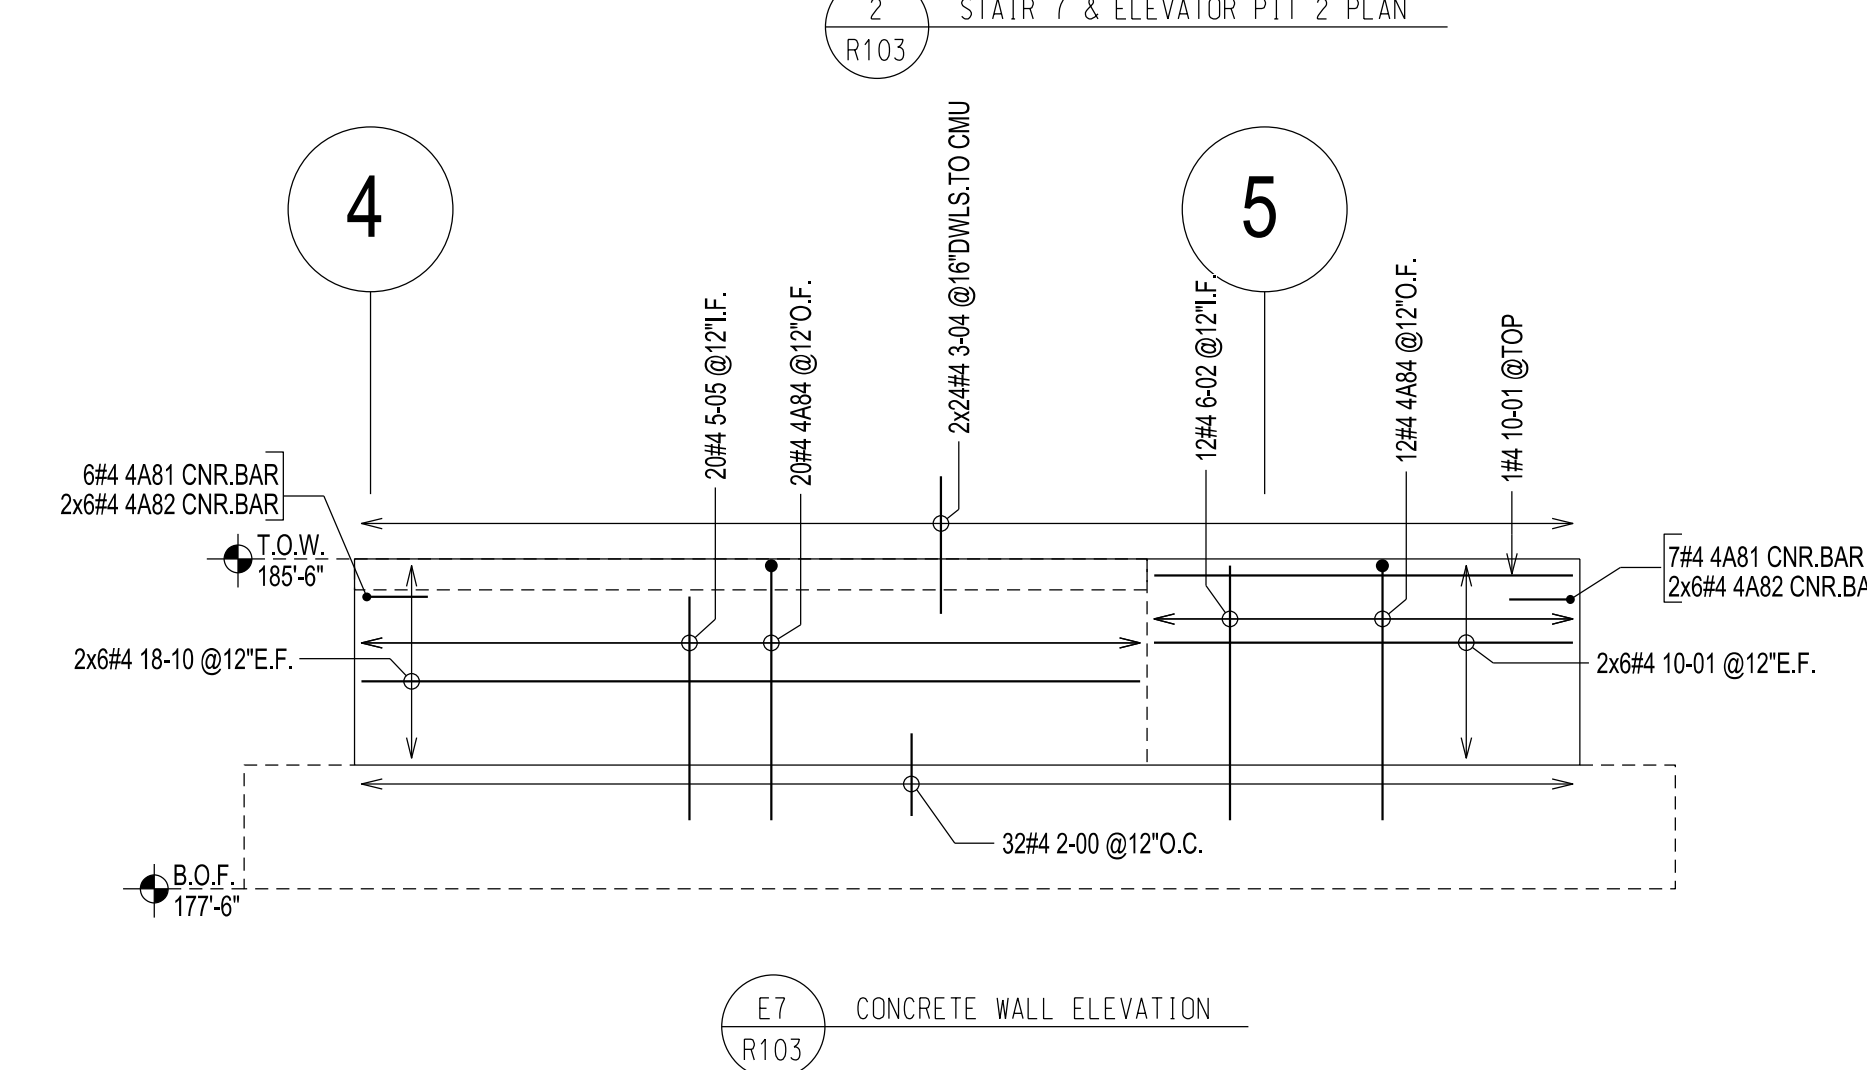


E7 CONCRETE WALL ELEVATION  
R103

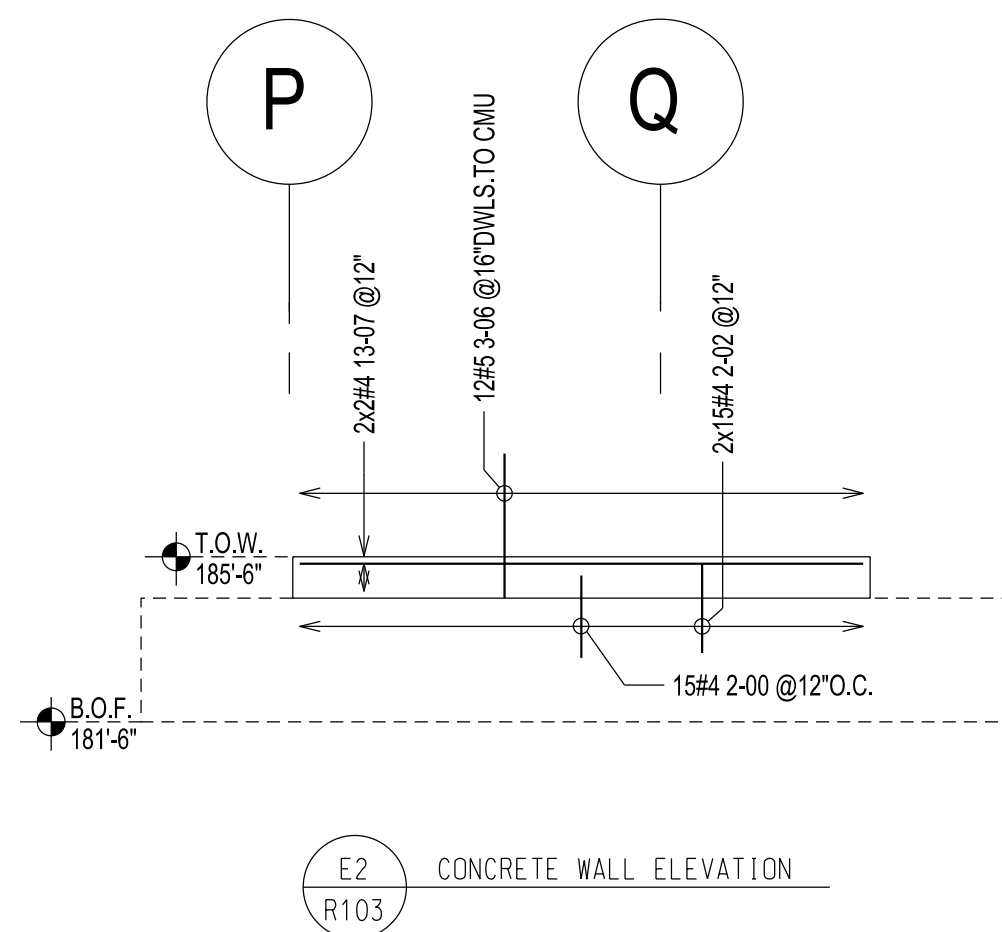


E2 CONCRETE WALL ELEVATION  
R103

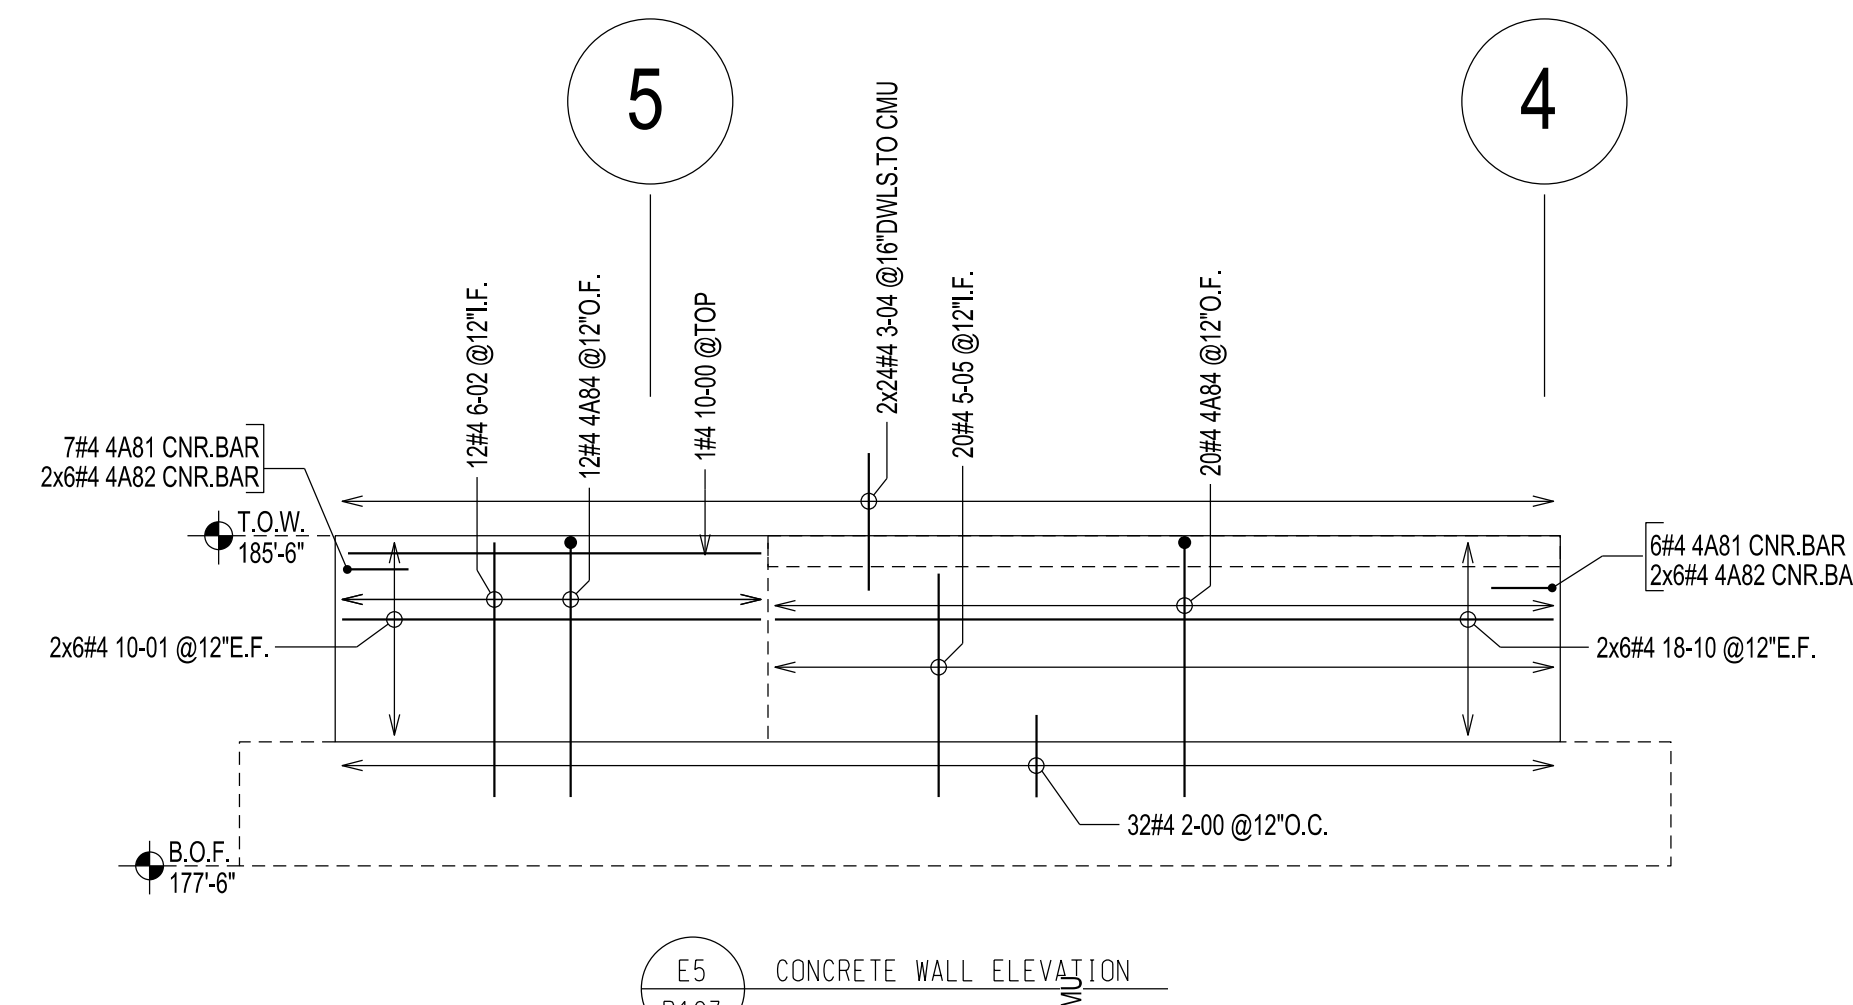


E5 CONCRETE WALL ELEVATION  
R103

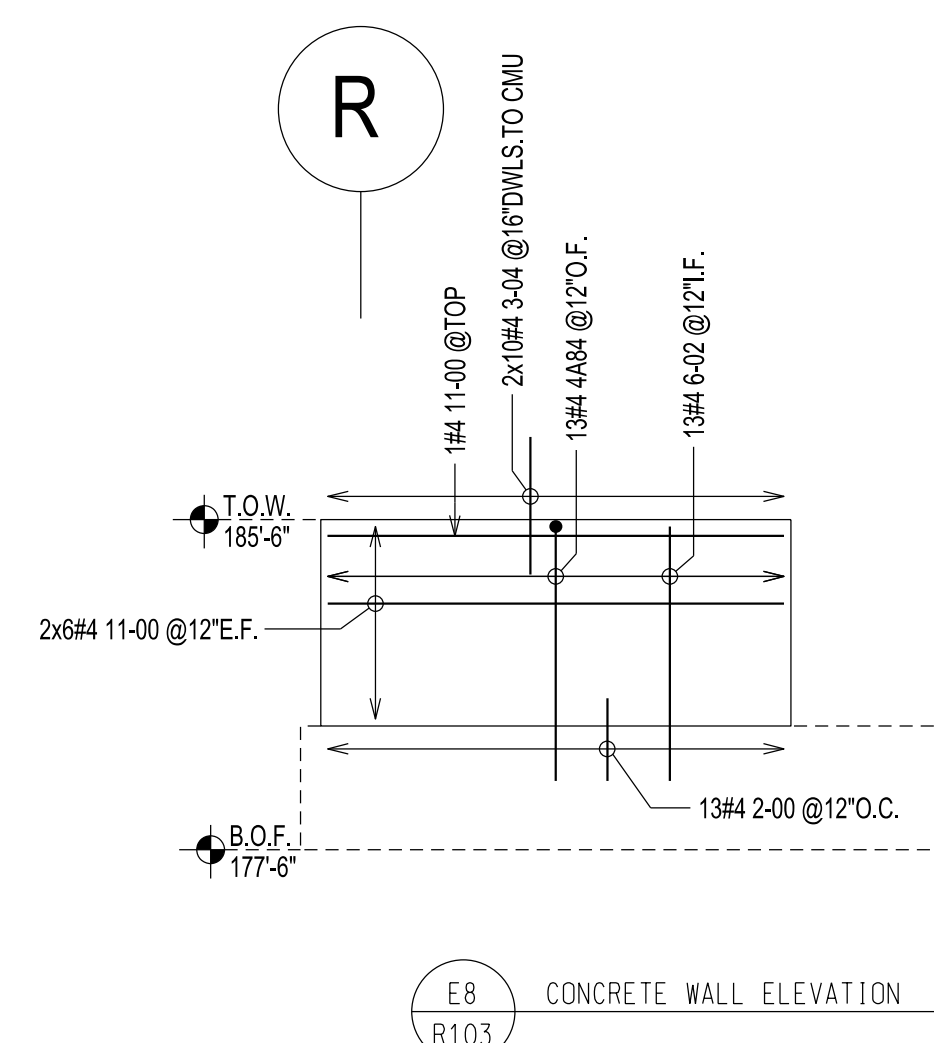


E8 CONCRETE WALL ELEVATION  
R103

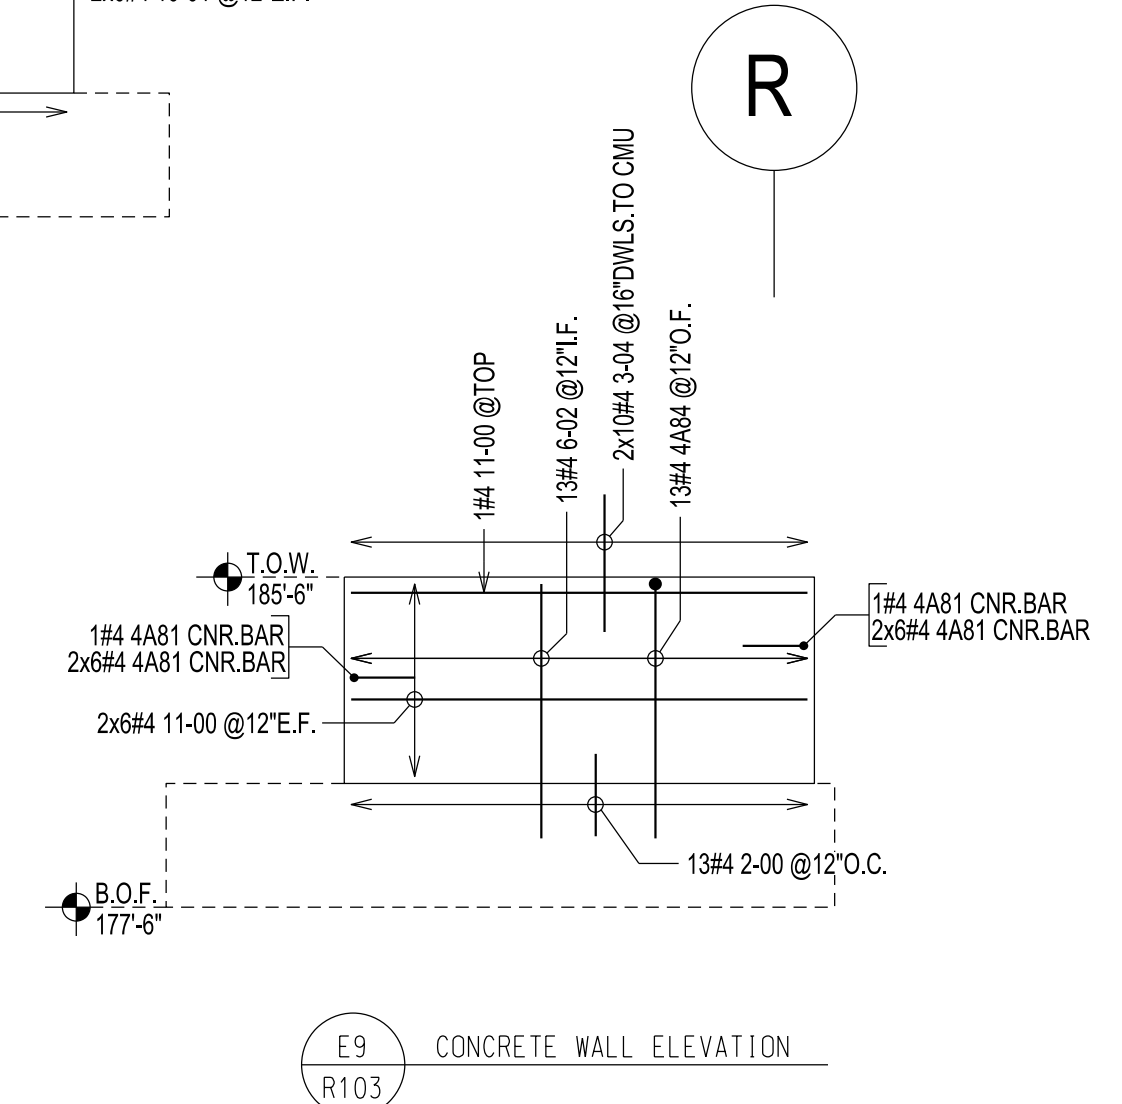

E9 CONCRETE WALL ELEVATION  
R103

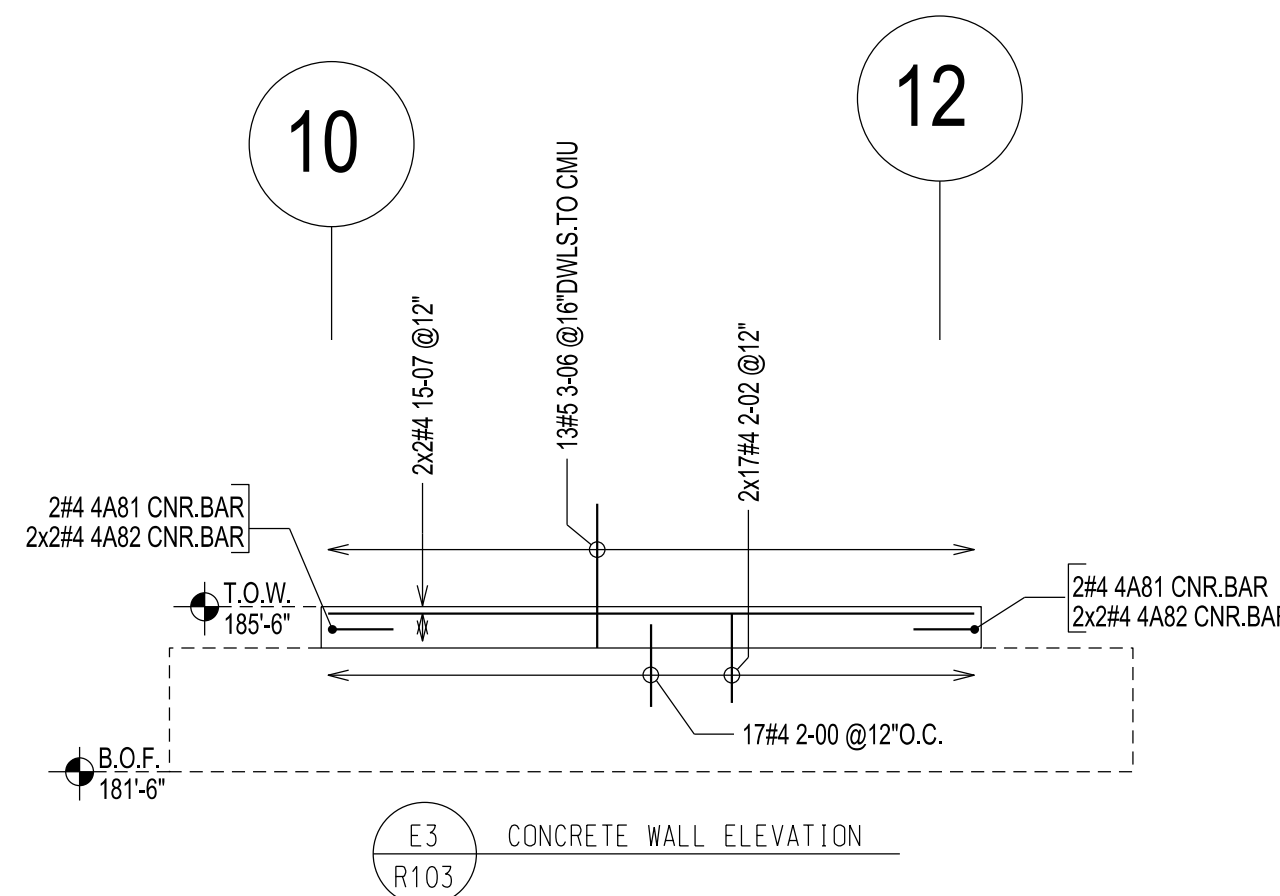

E3 CONCRETE WALL ELEVATION  
R103

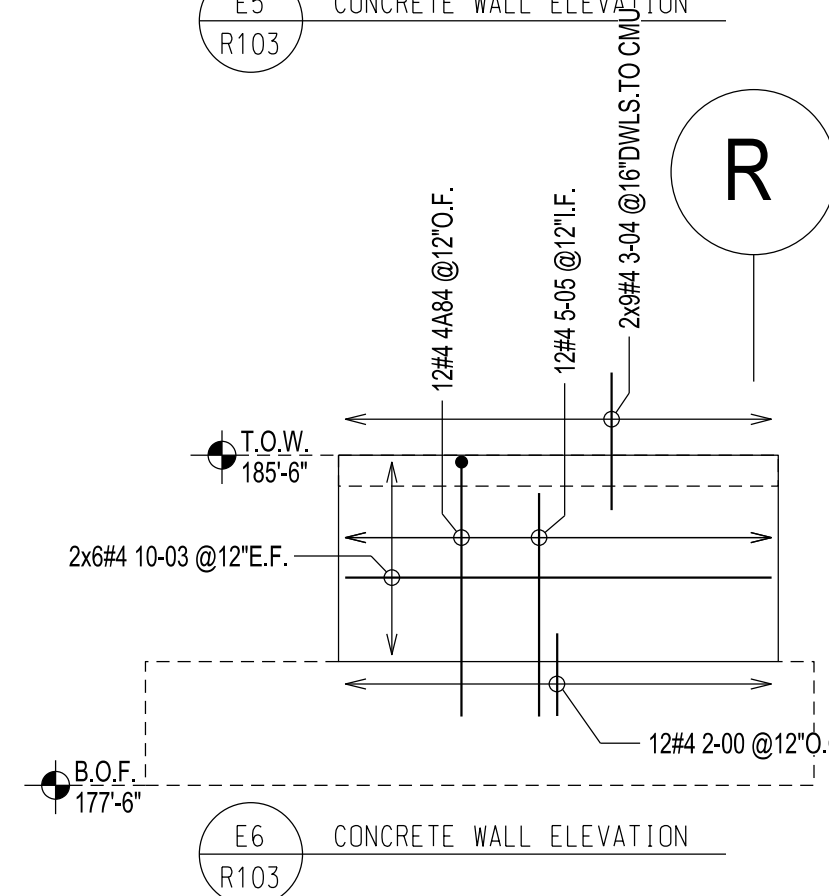

E6 CONCRETE WALL ELEVATION  
R103

Reinforcing Bars  
ASTM A615 Grade 60 (UNCOATED)  
Unless noted otherwise