




SI	EP	BAR MARK	V	BND TYP	CD	A	B	C	D	BENDING DIMENSIONS									
										E	F/R	G	H	J	K	O			
6		6A71		2		1-10	1-10												
6		6A86		2		1-10	2-07												
6		6A87		1		0-08	7-02												
6		6A88		4			1-10	1-10							1-083	0-072			

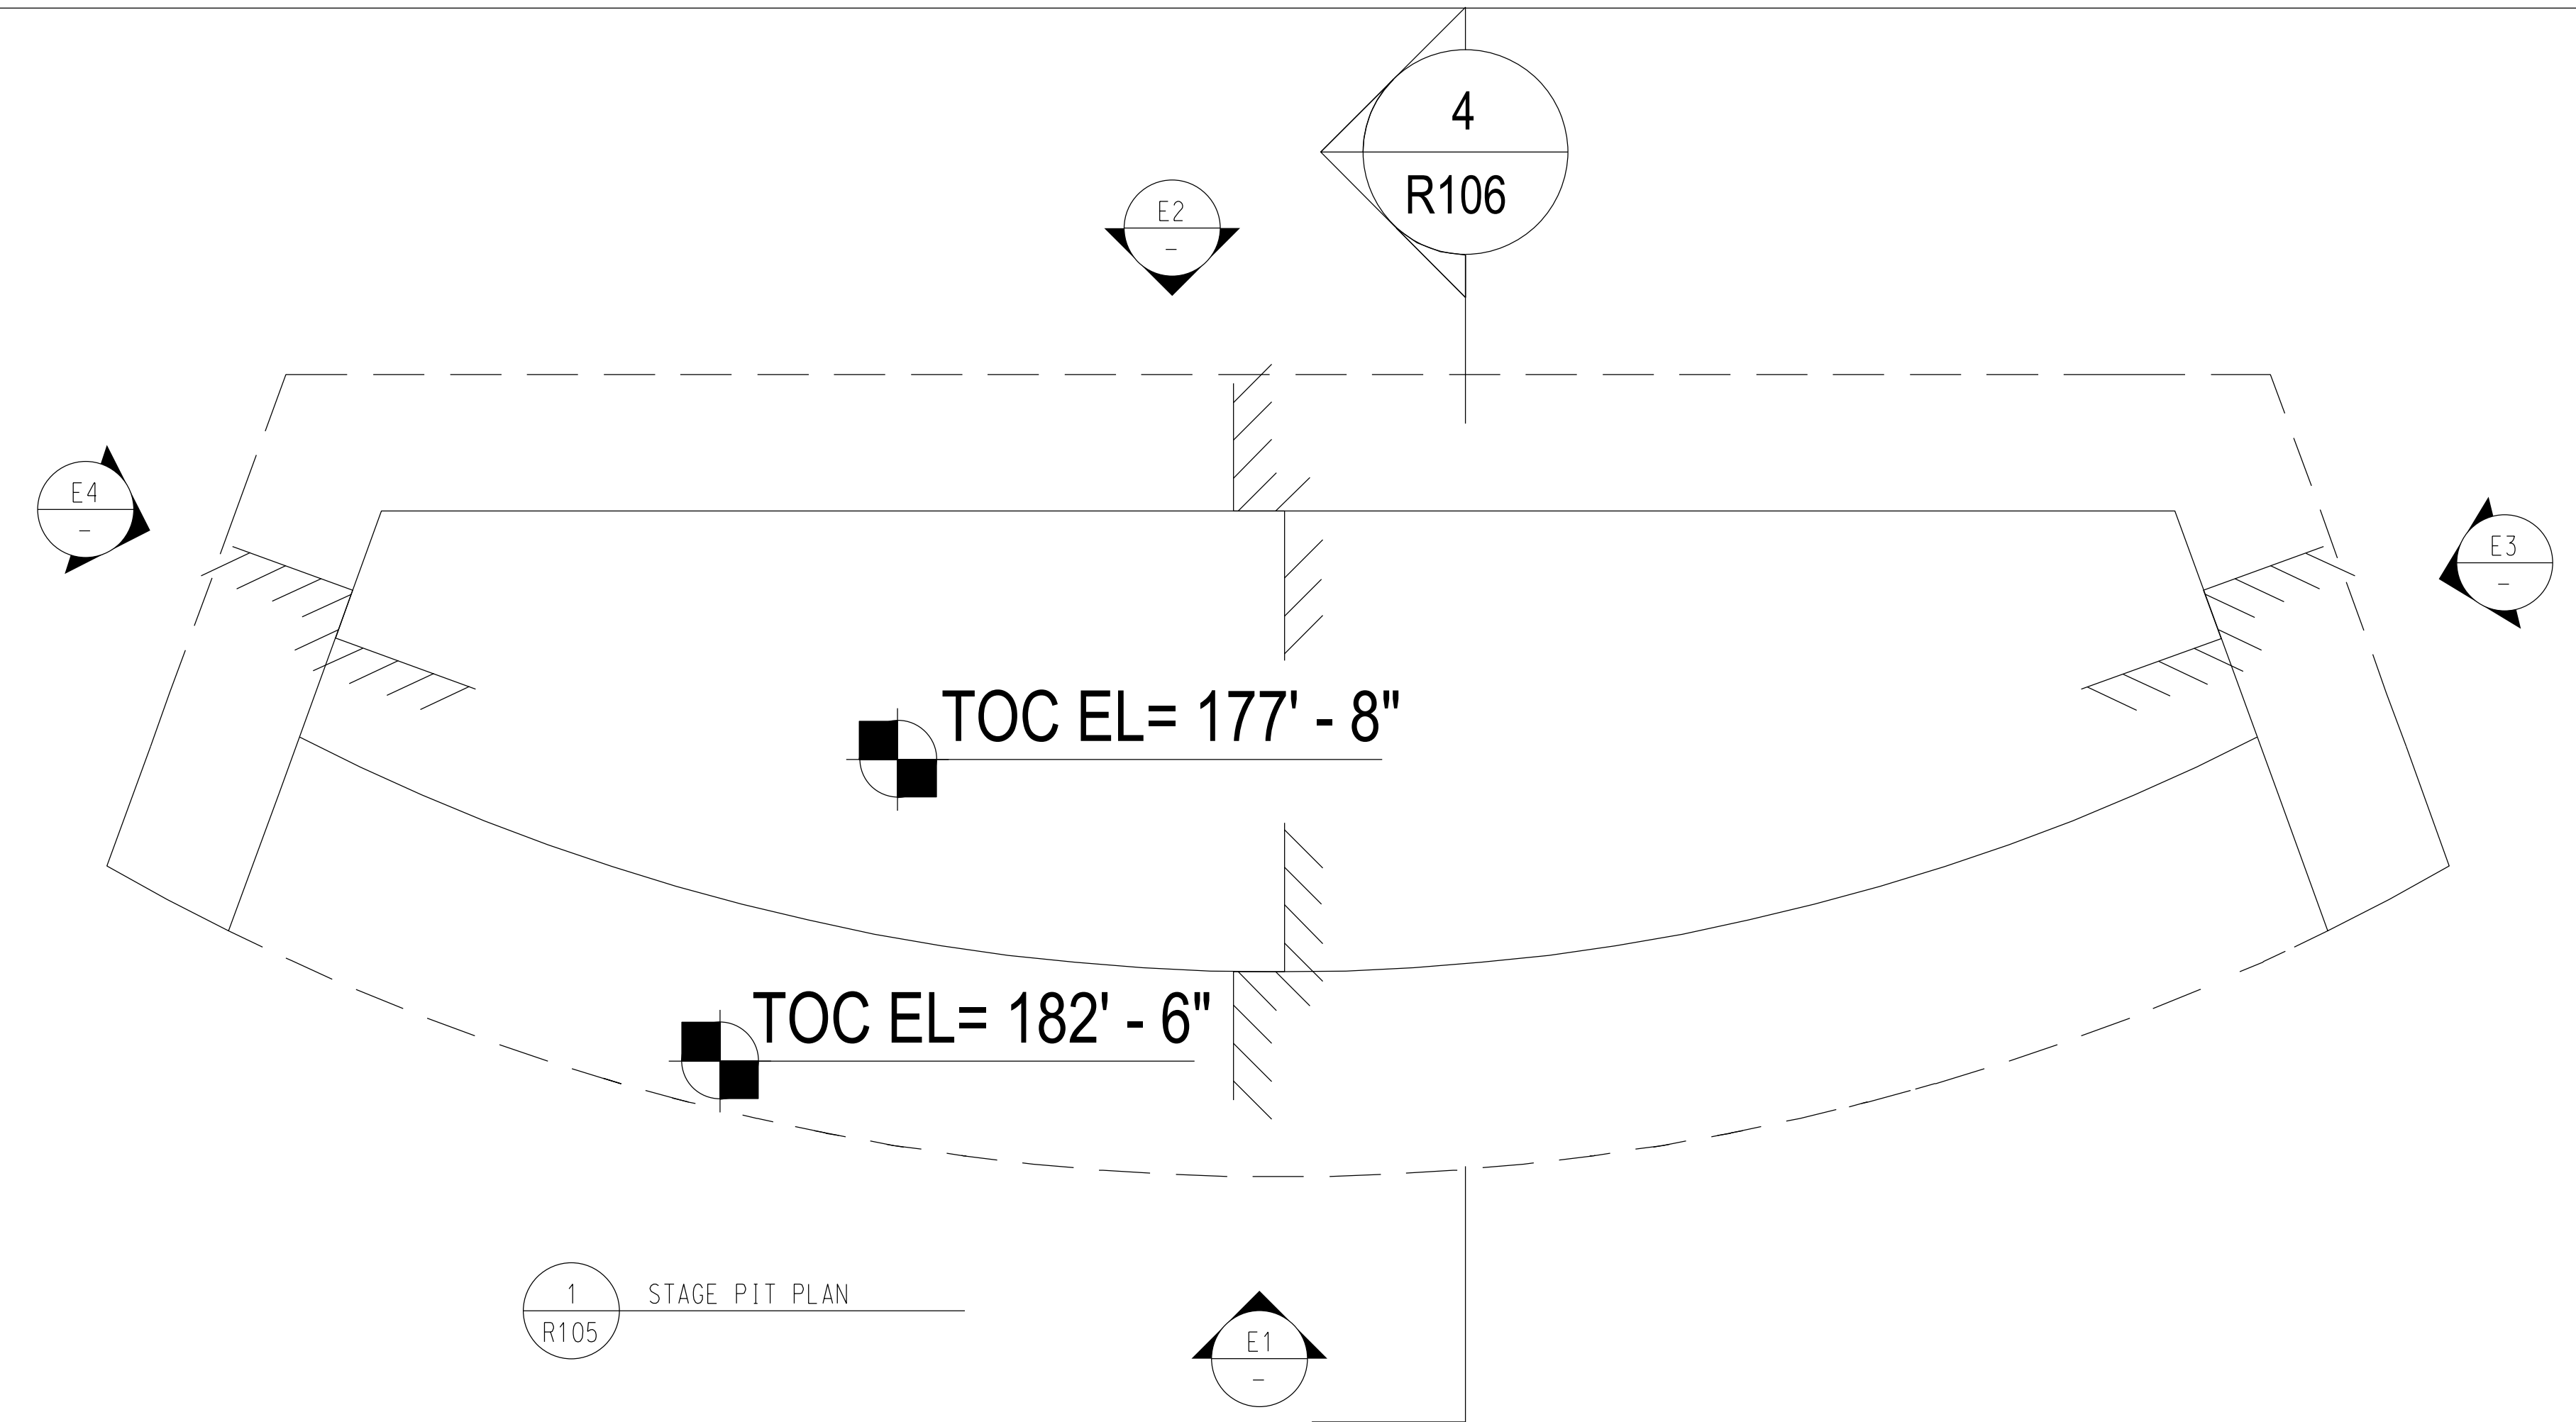


1 STAGE PIT PLAN
R105

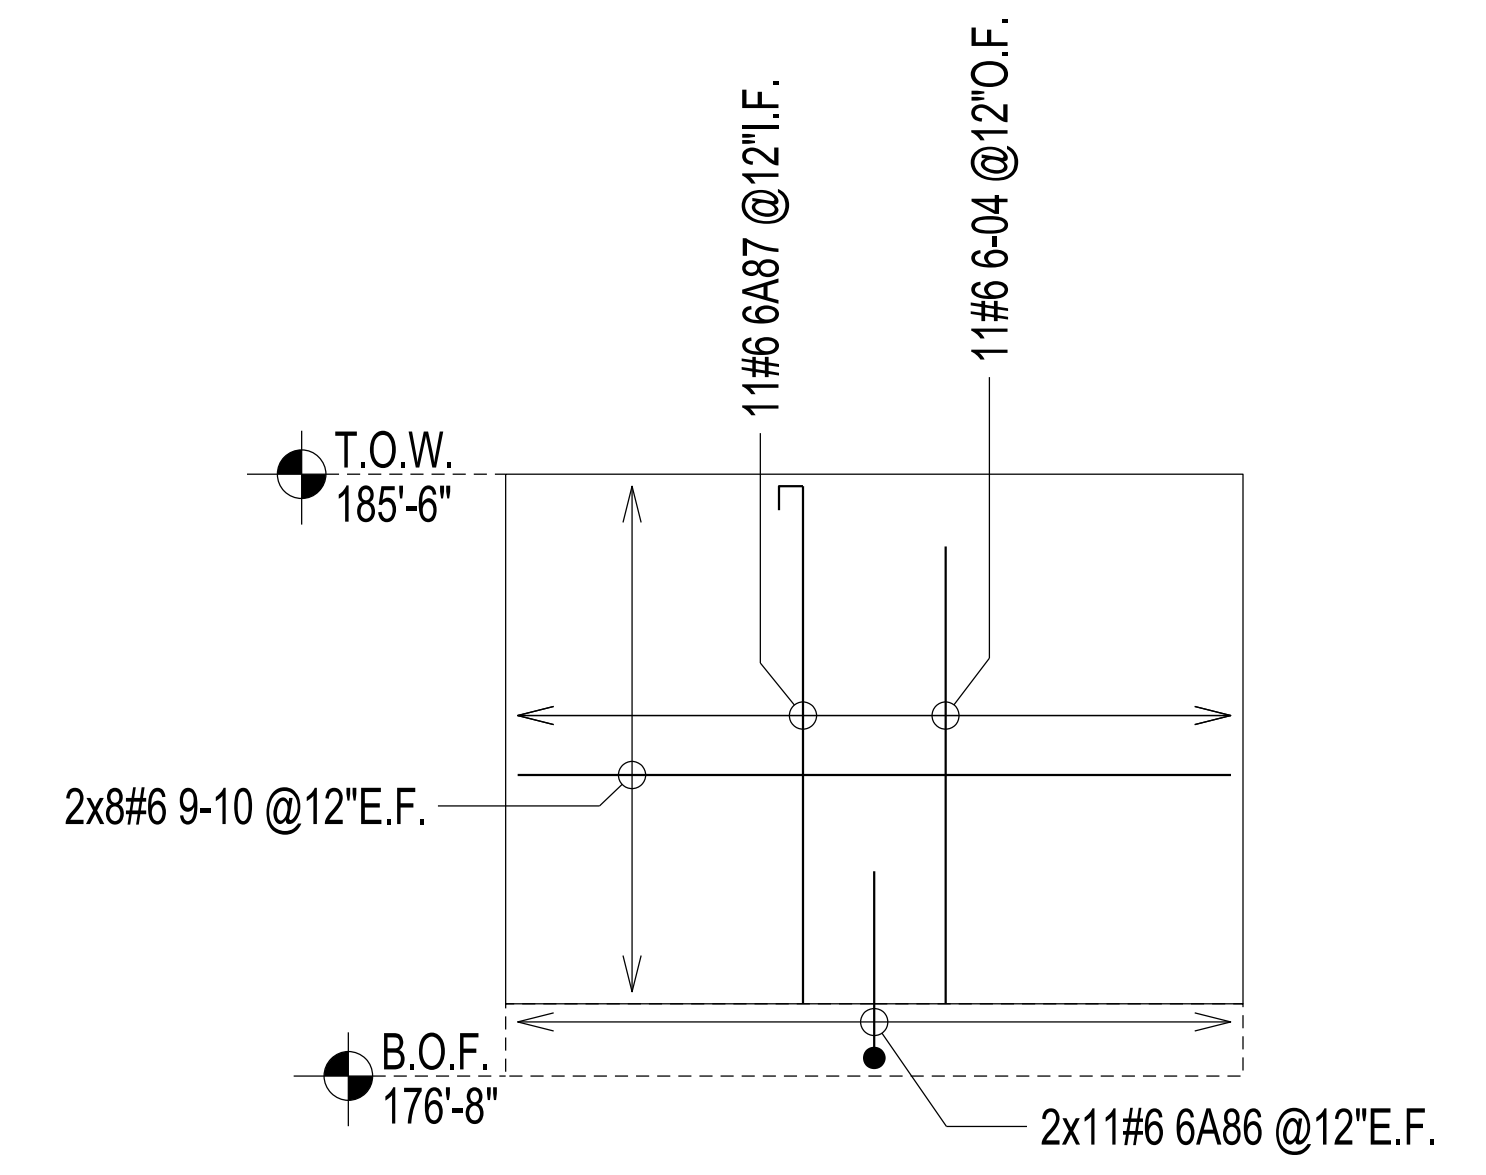


E3 ELEVATION
R105

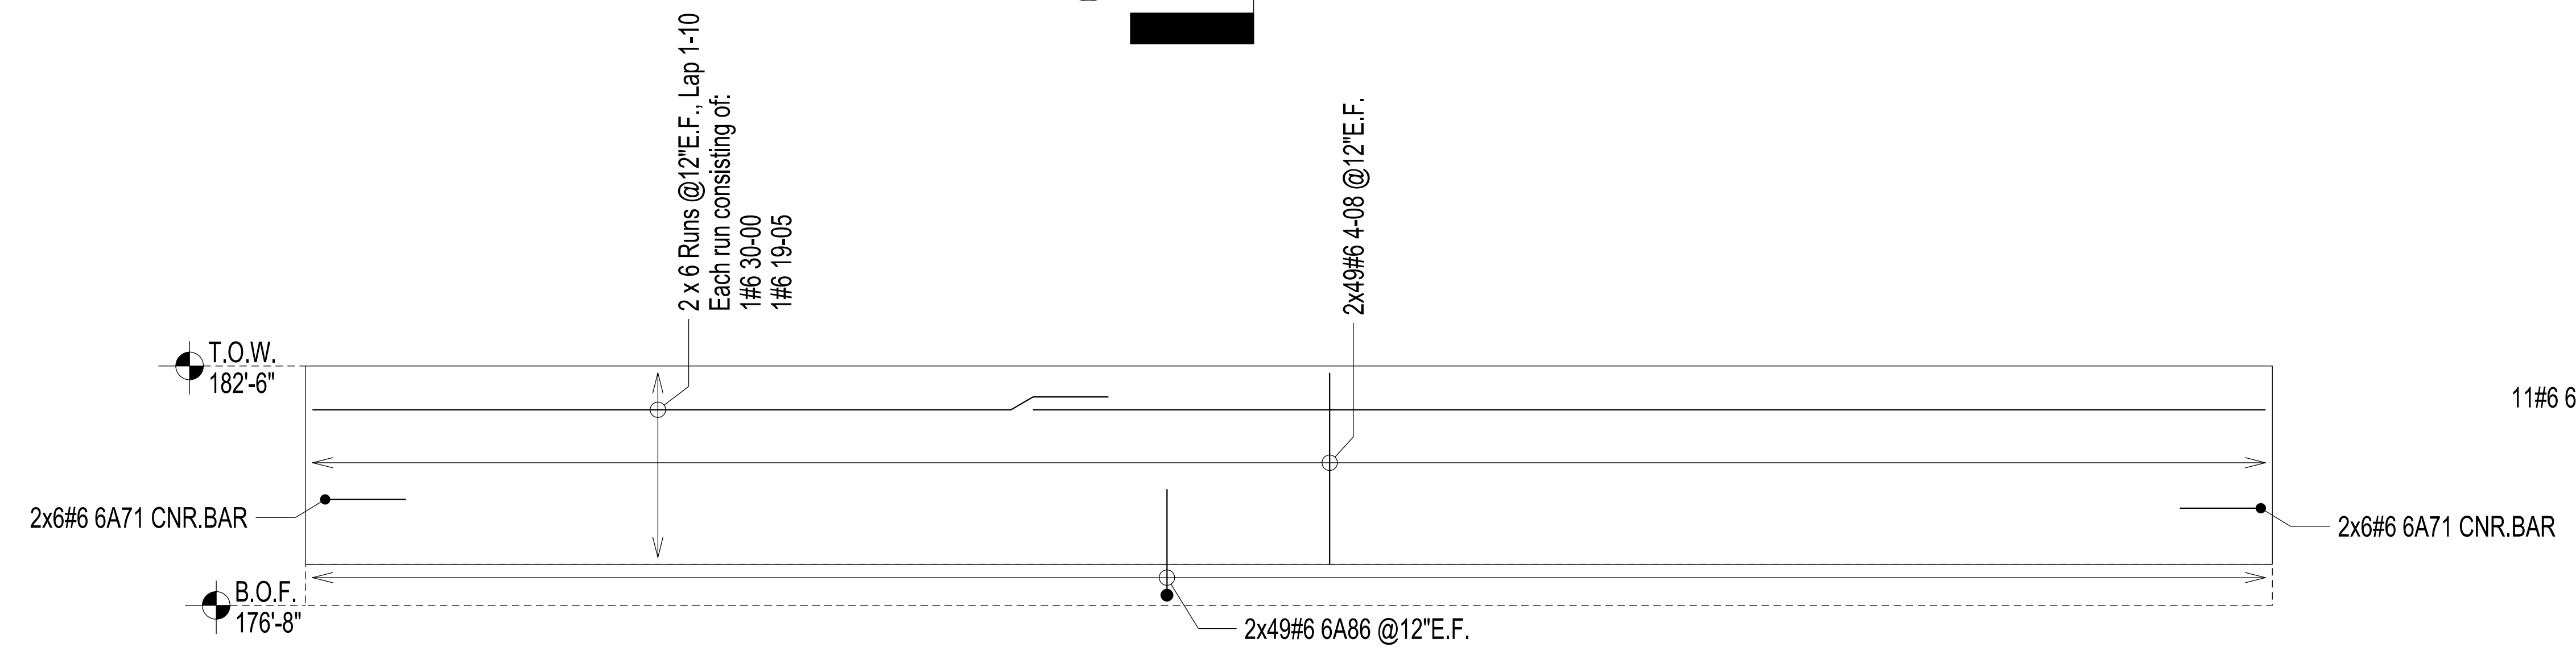

E1 ELEVATION
R105

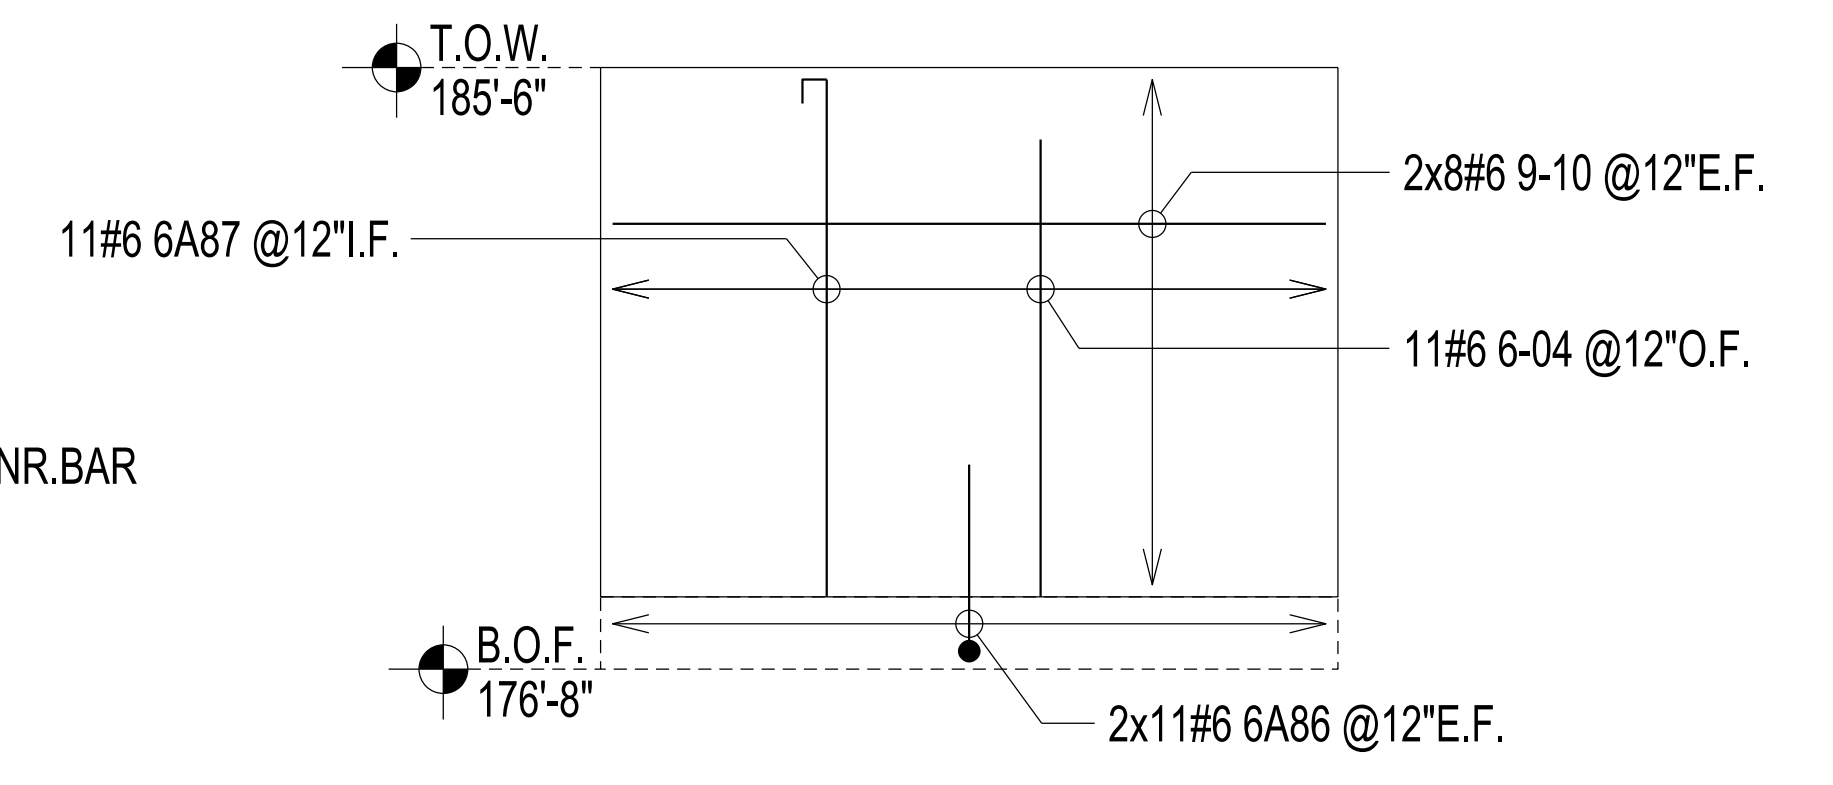

E4 ELEVATION
R105

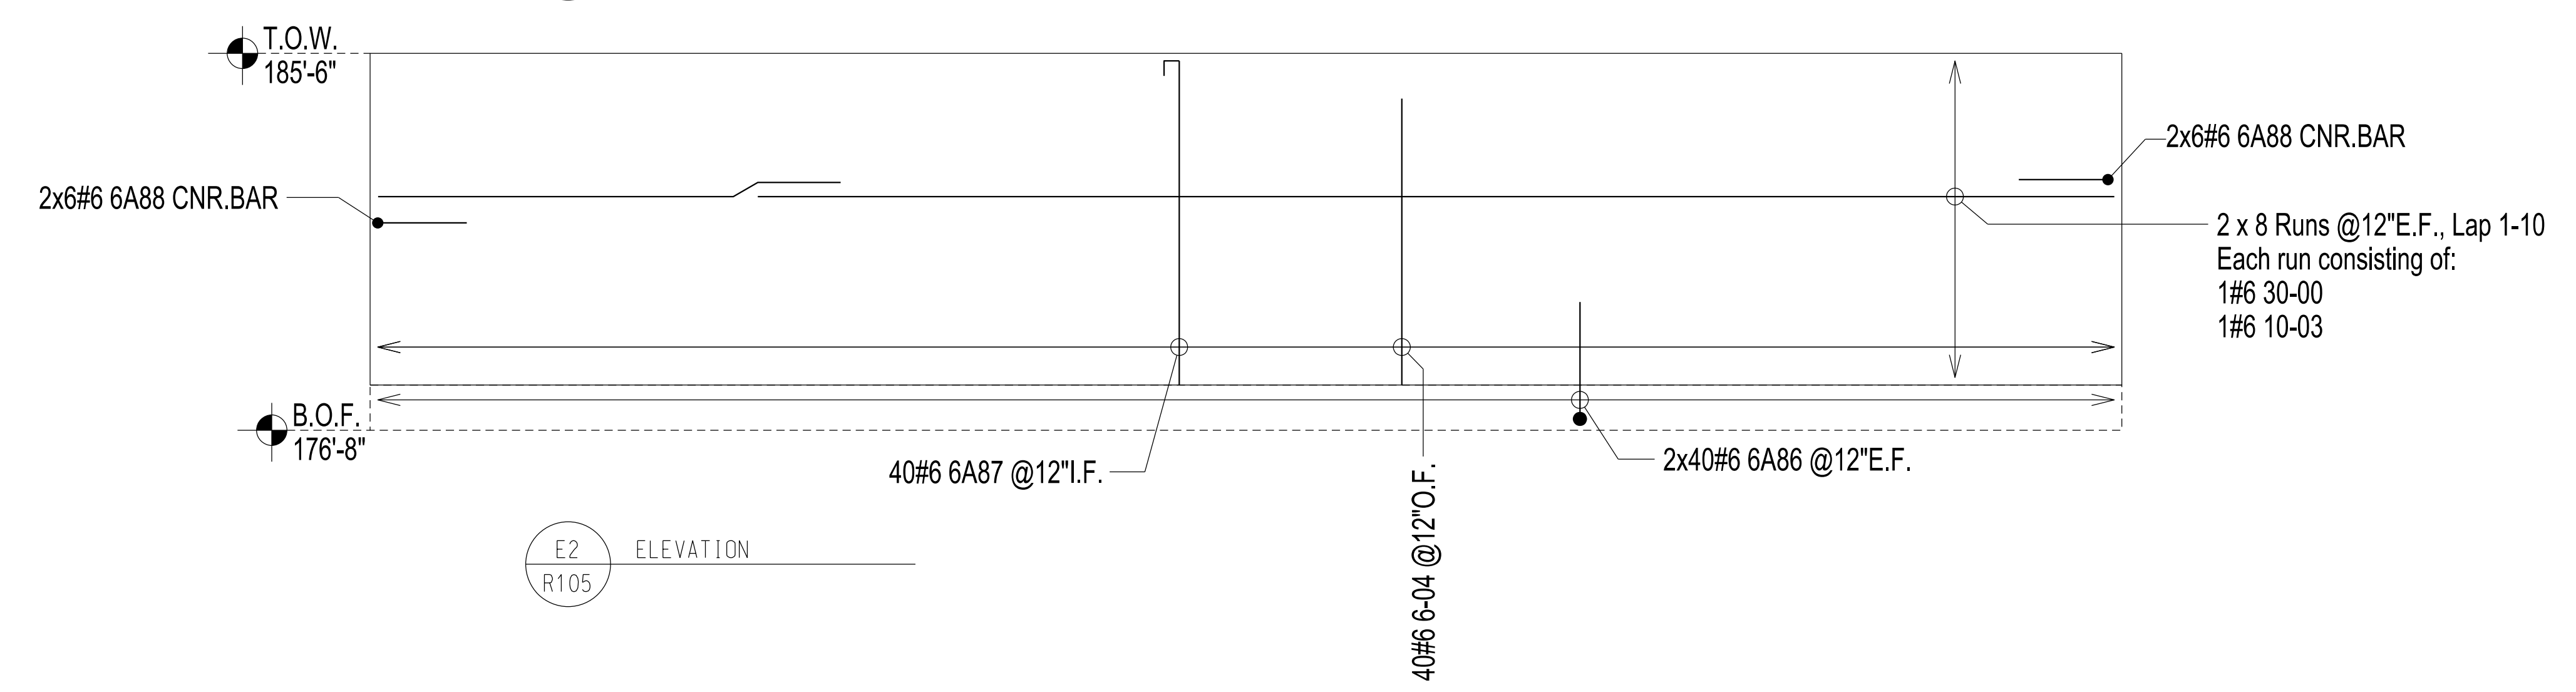

E2 ELEVATION
R105