




1 SECTION
R106

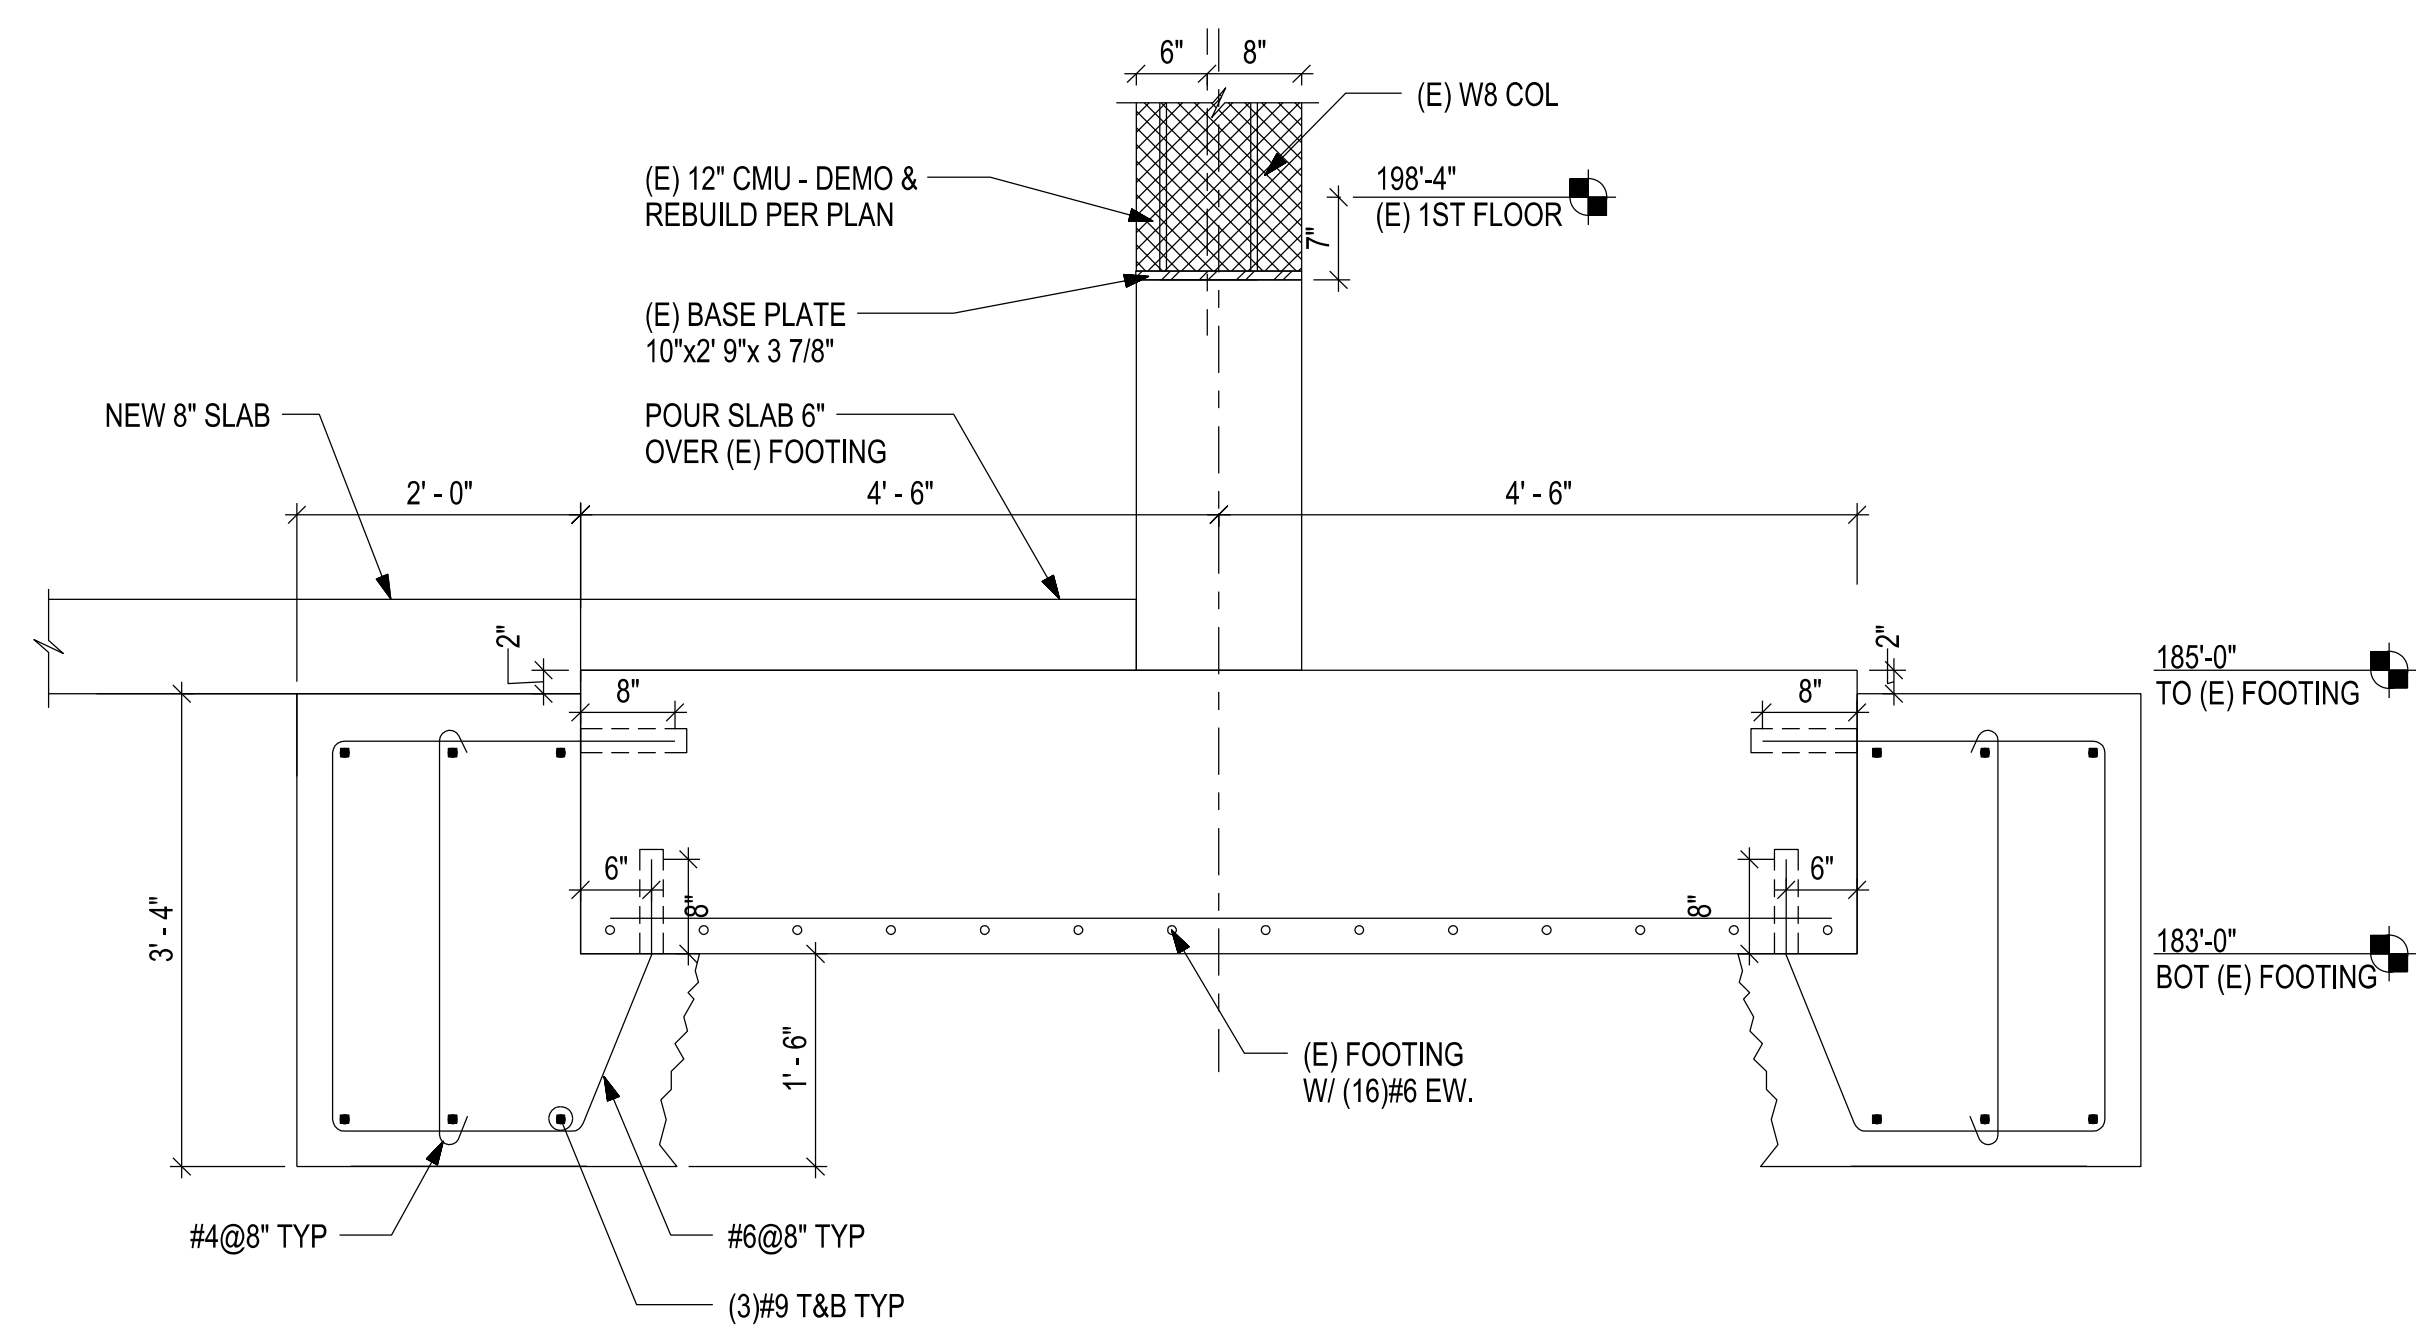


2 SECTION
R106

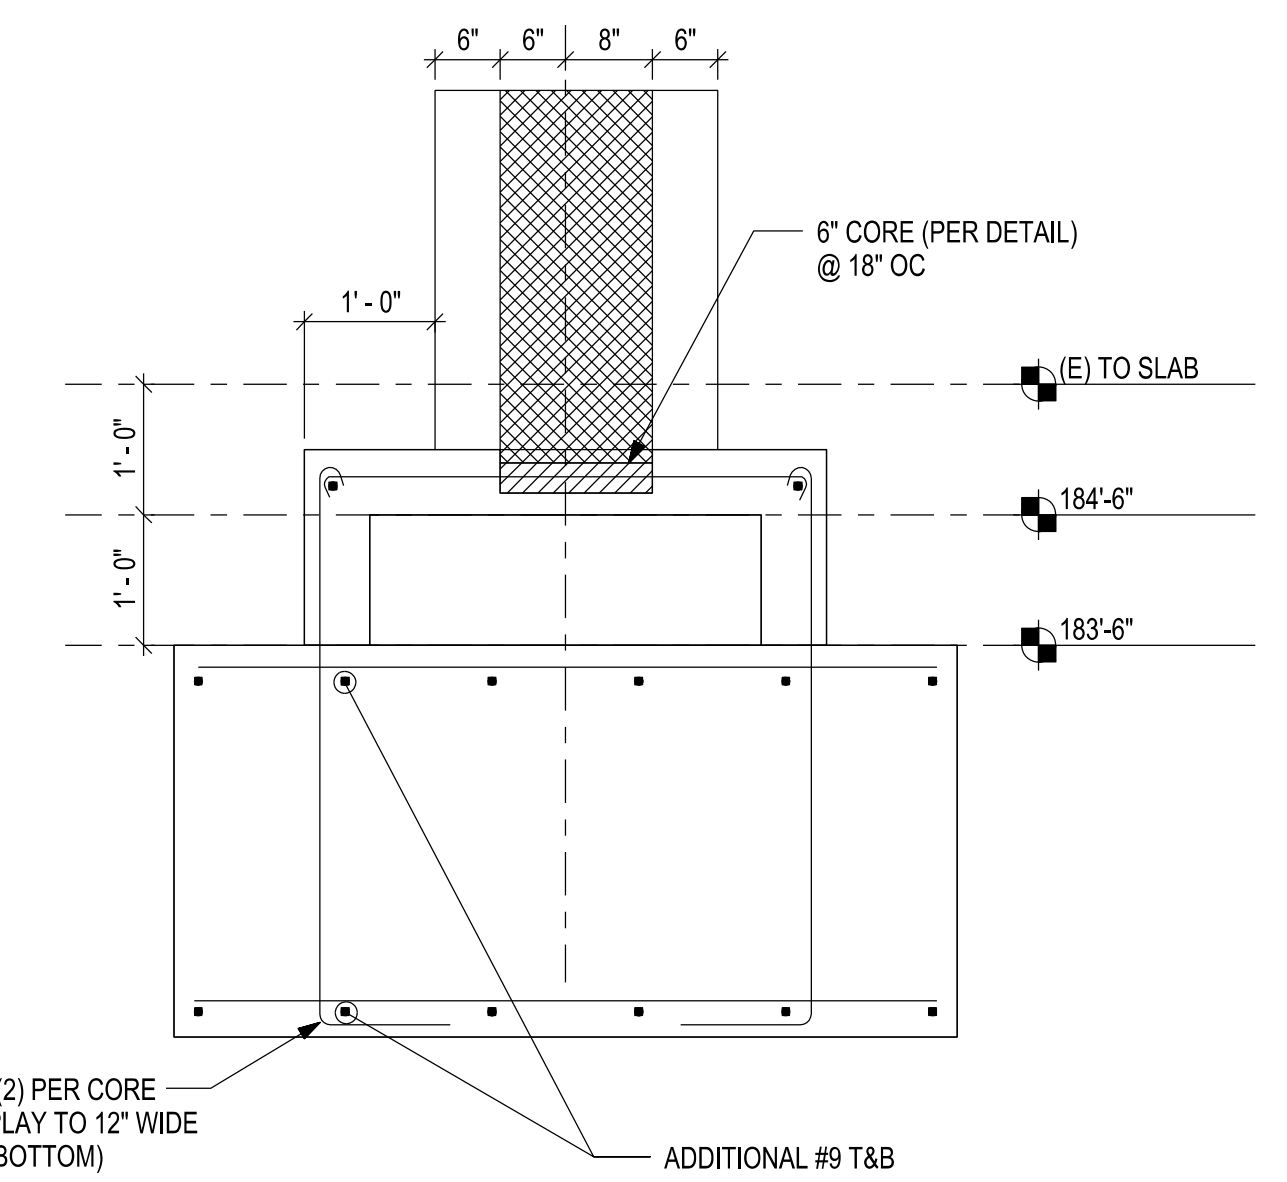


3 SECTION
R106

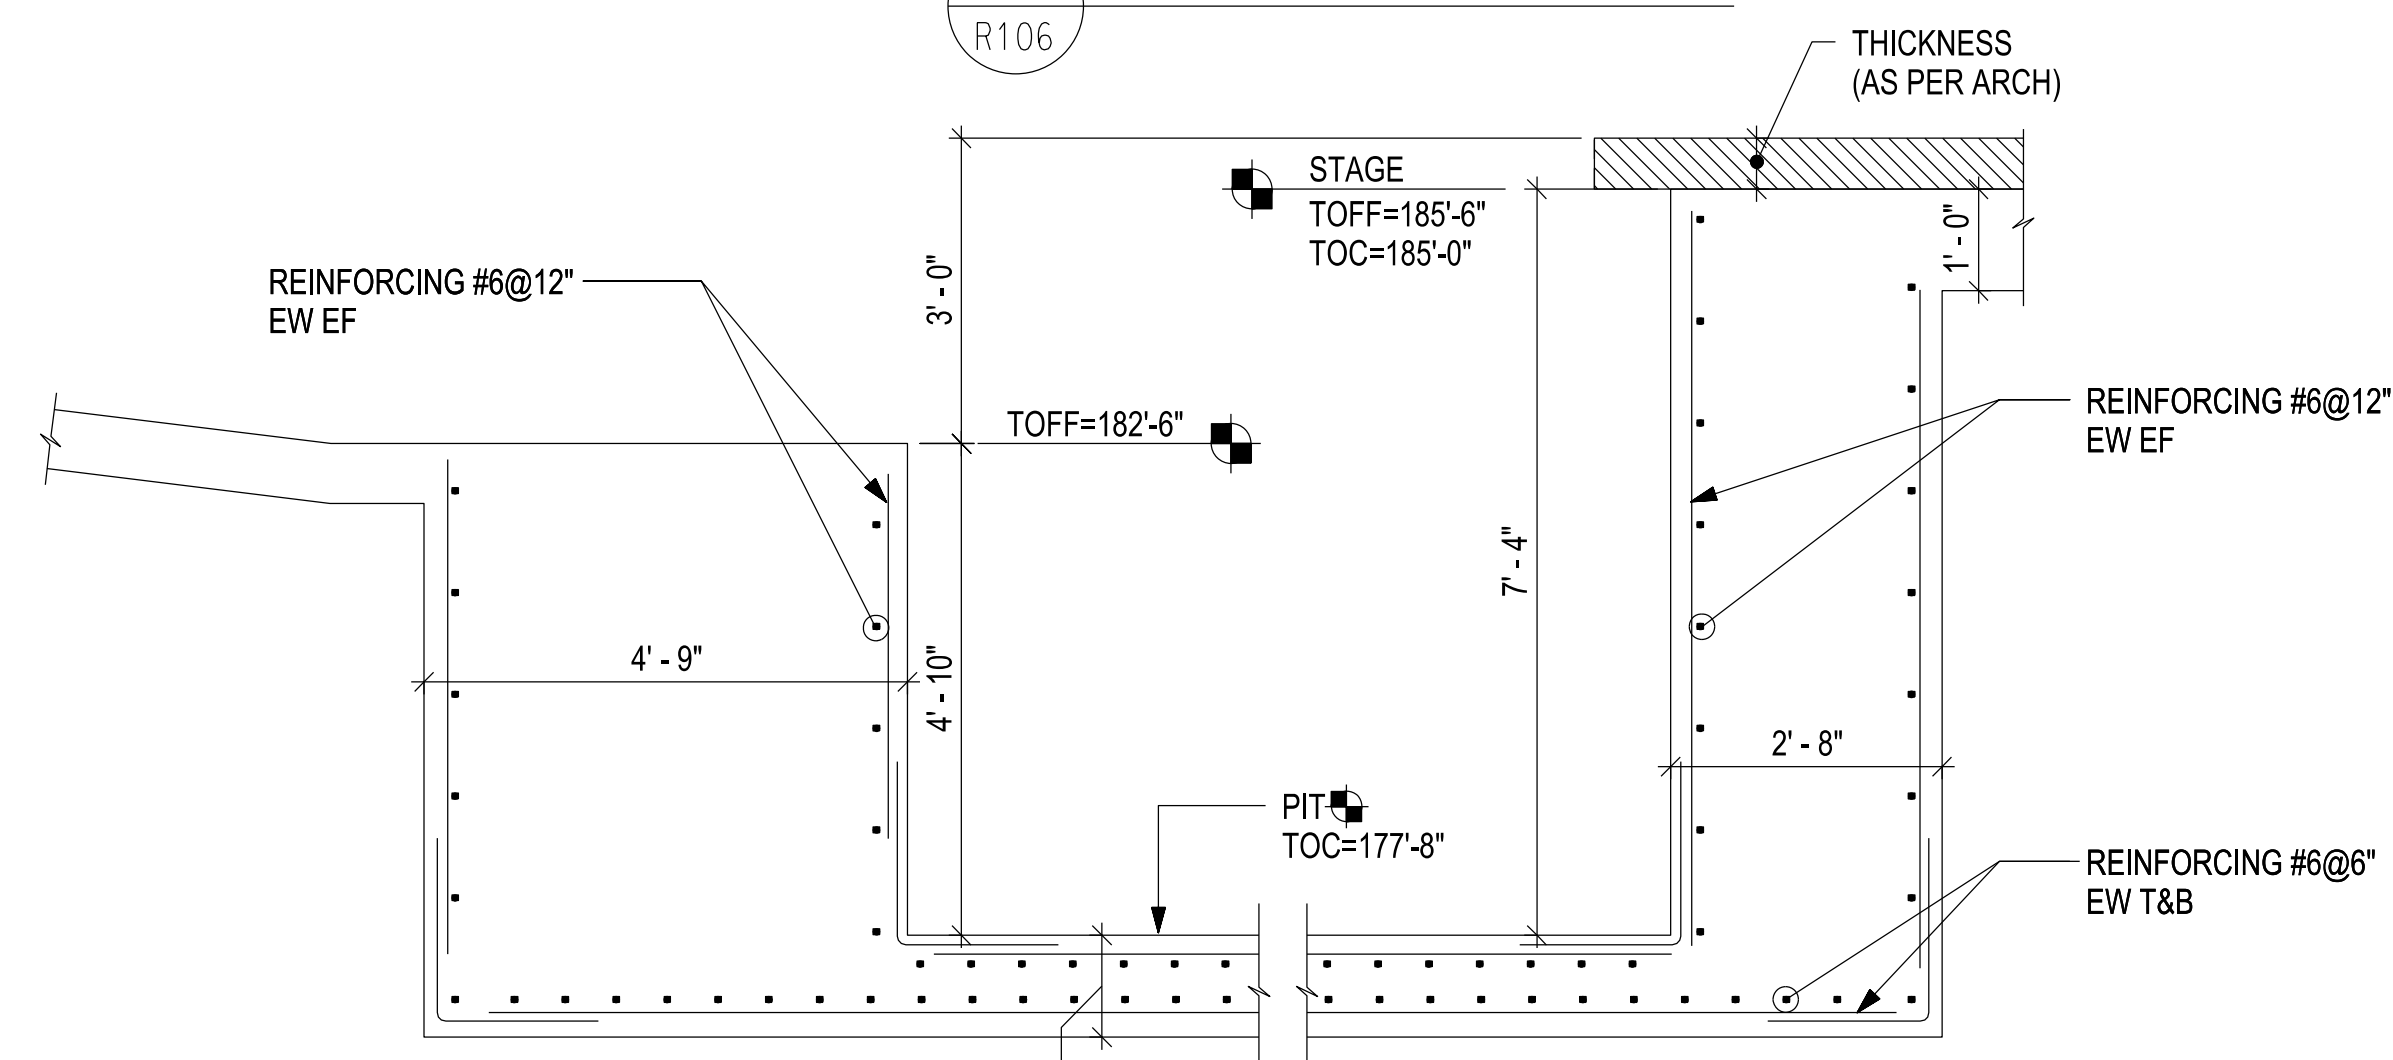


4 SECTION
R106

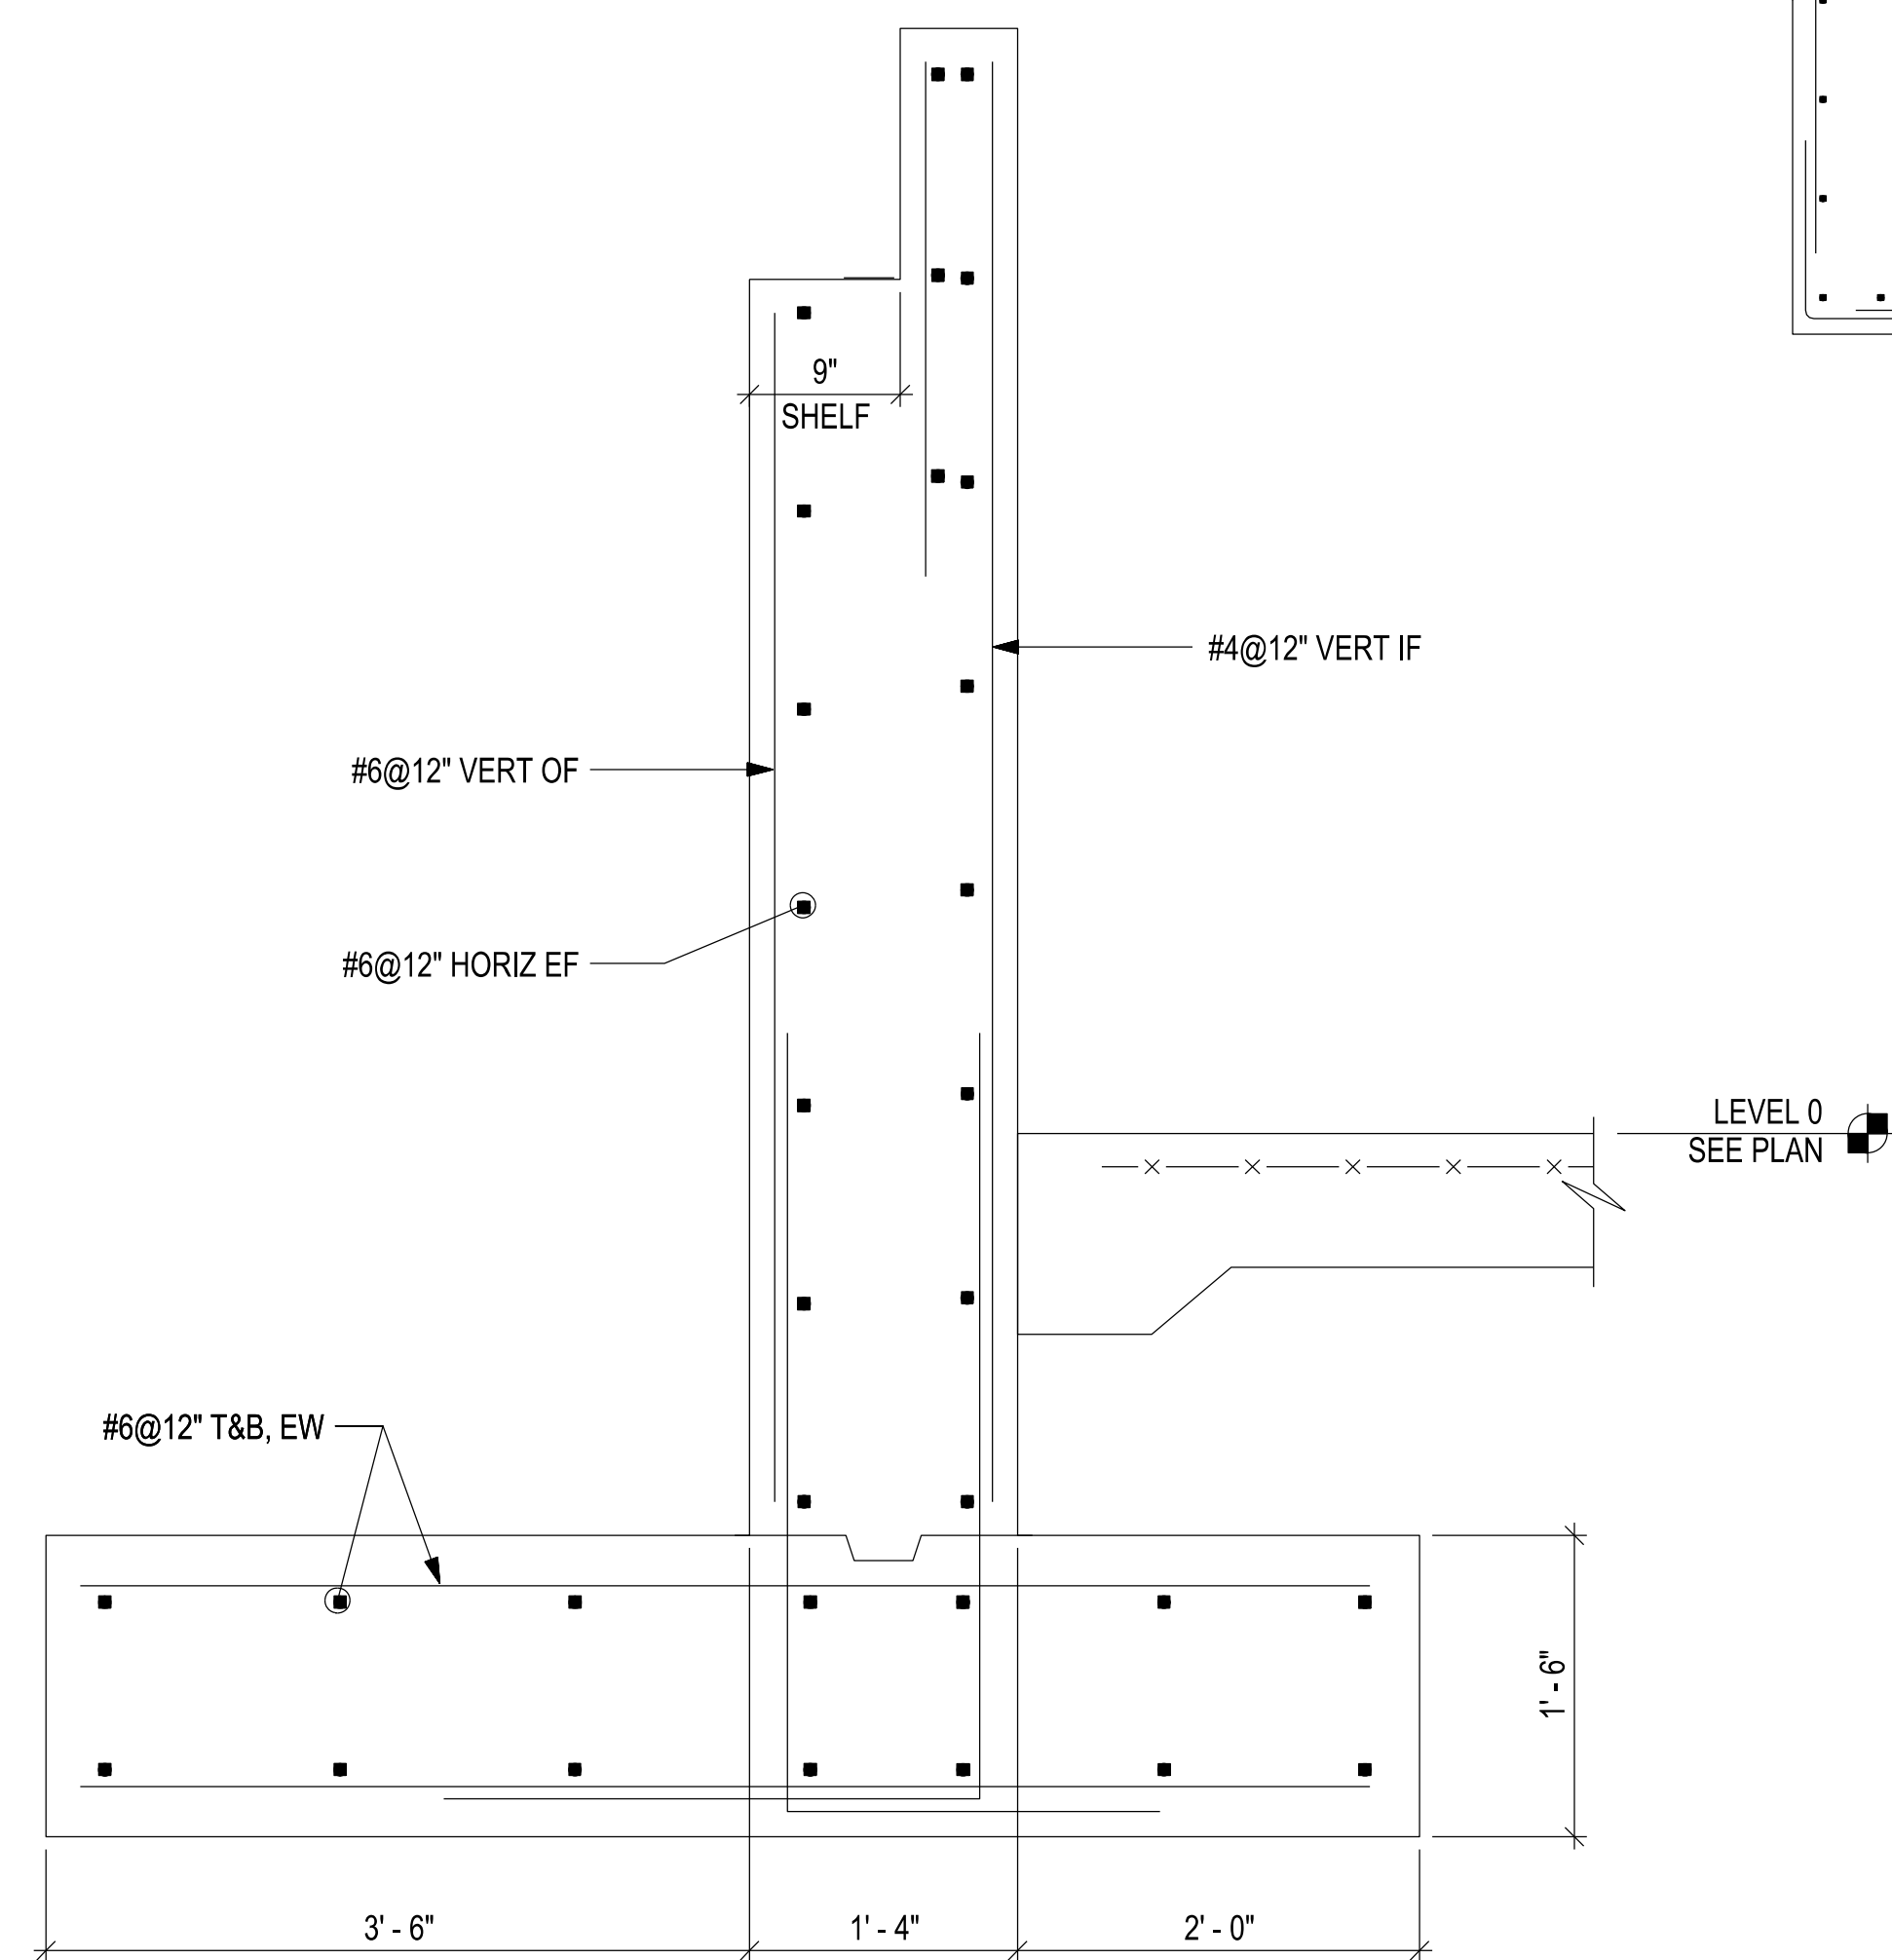

5 SECTION
R106

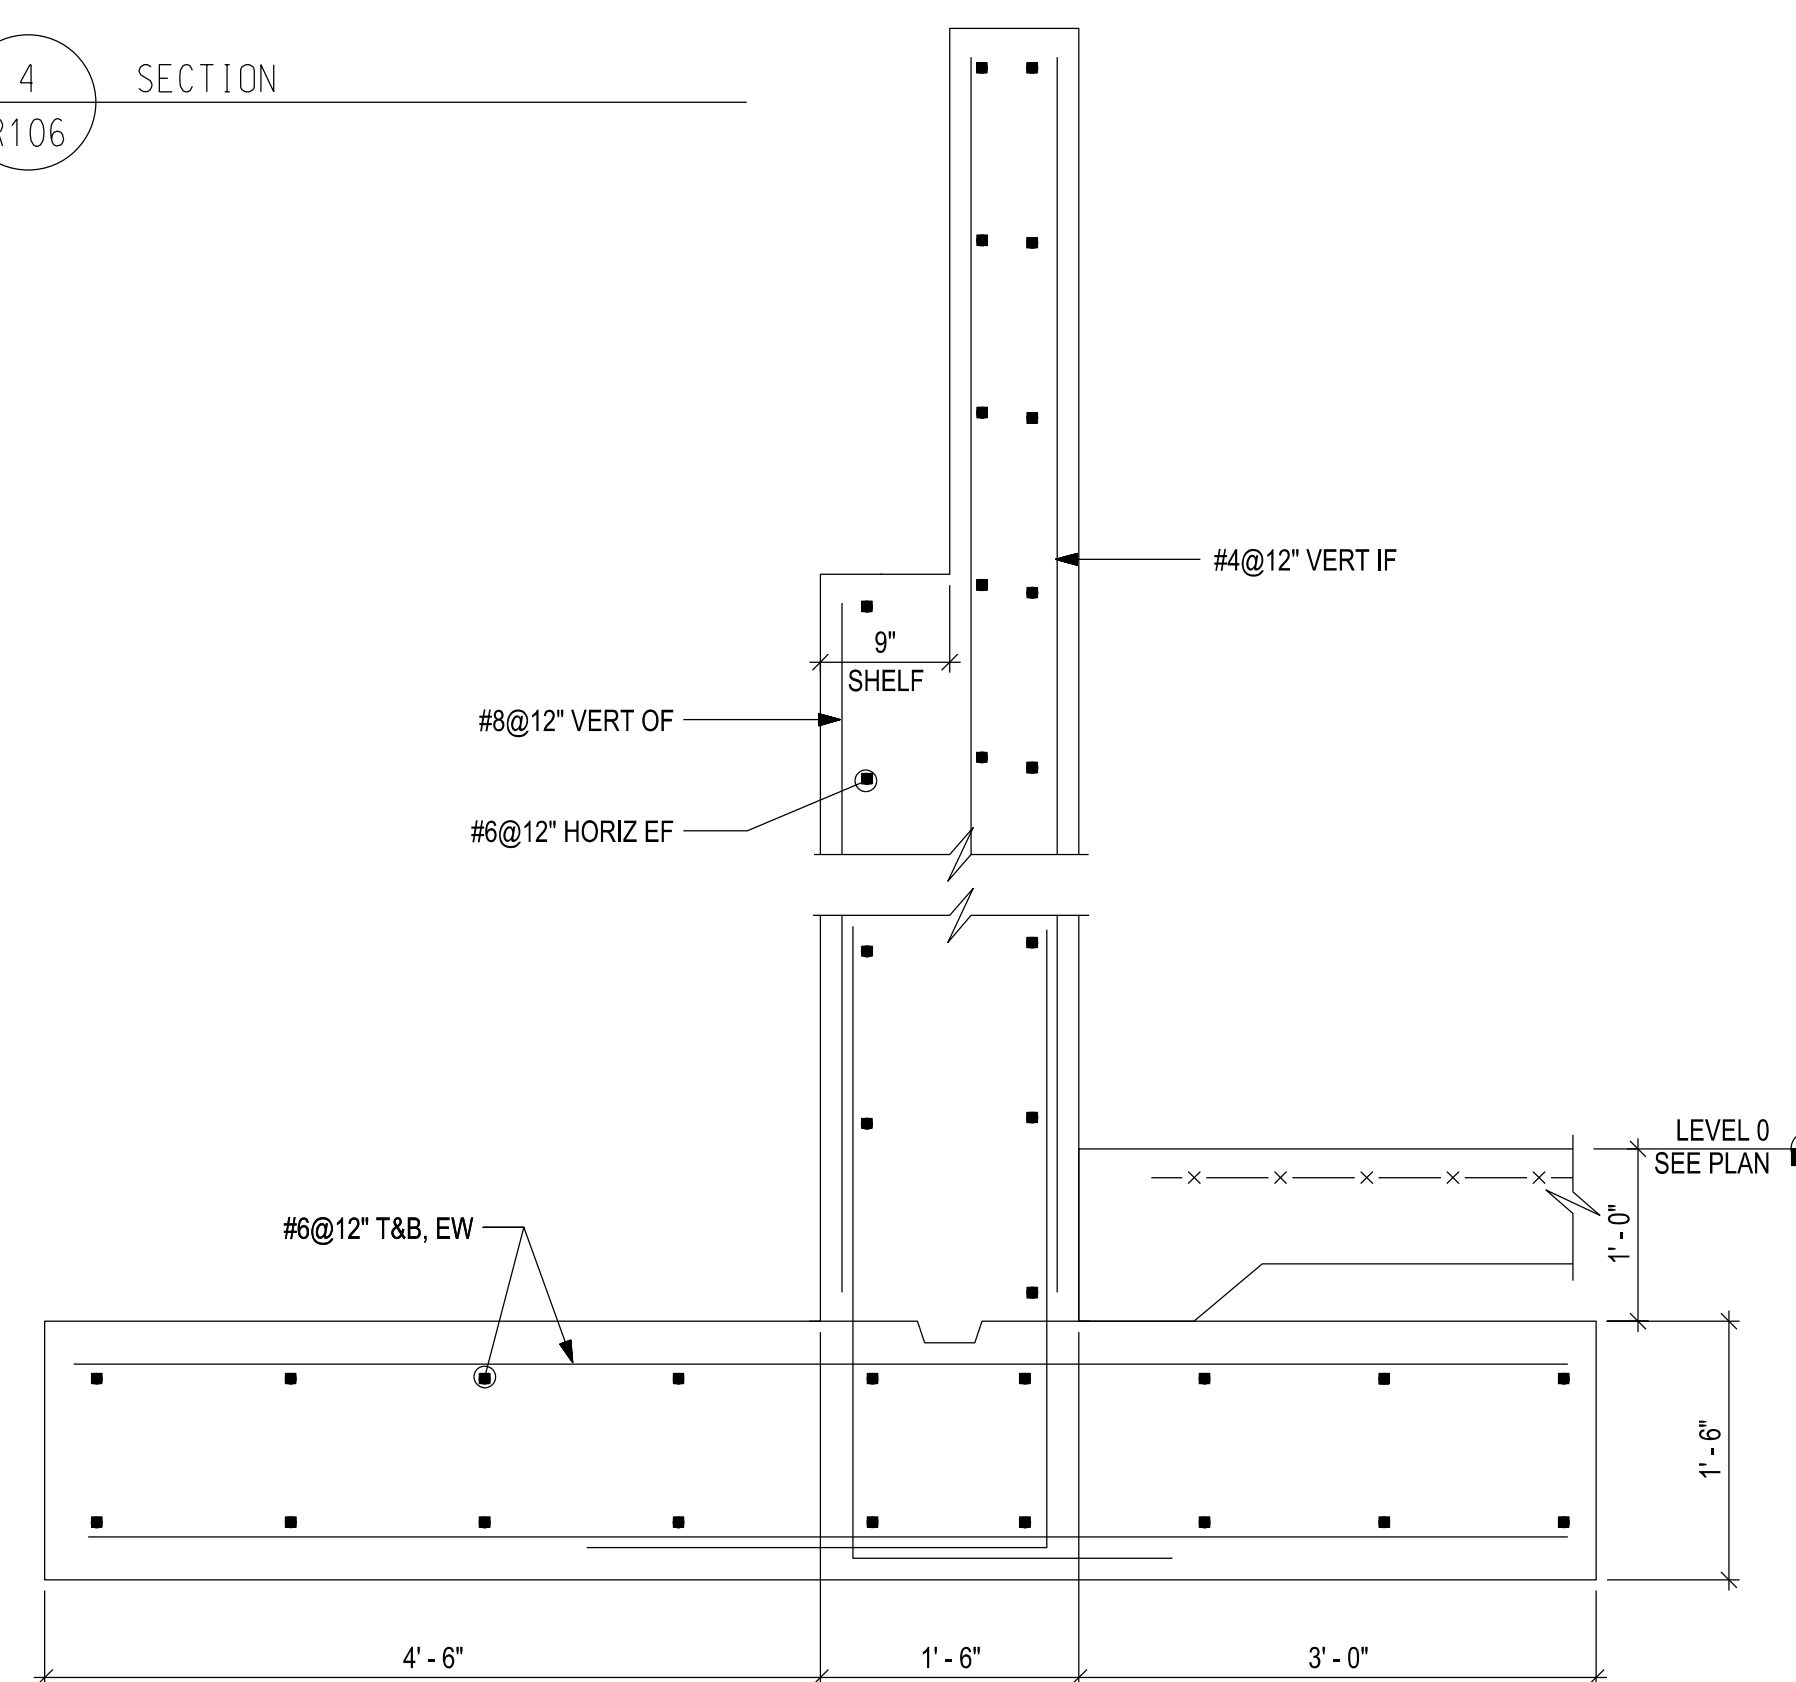

6 SECTION
R106

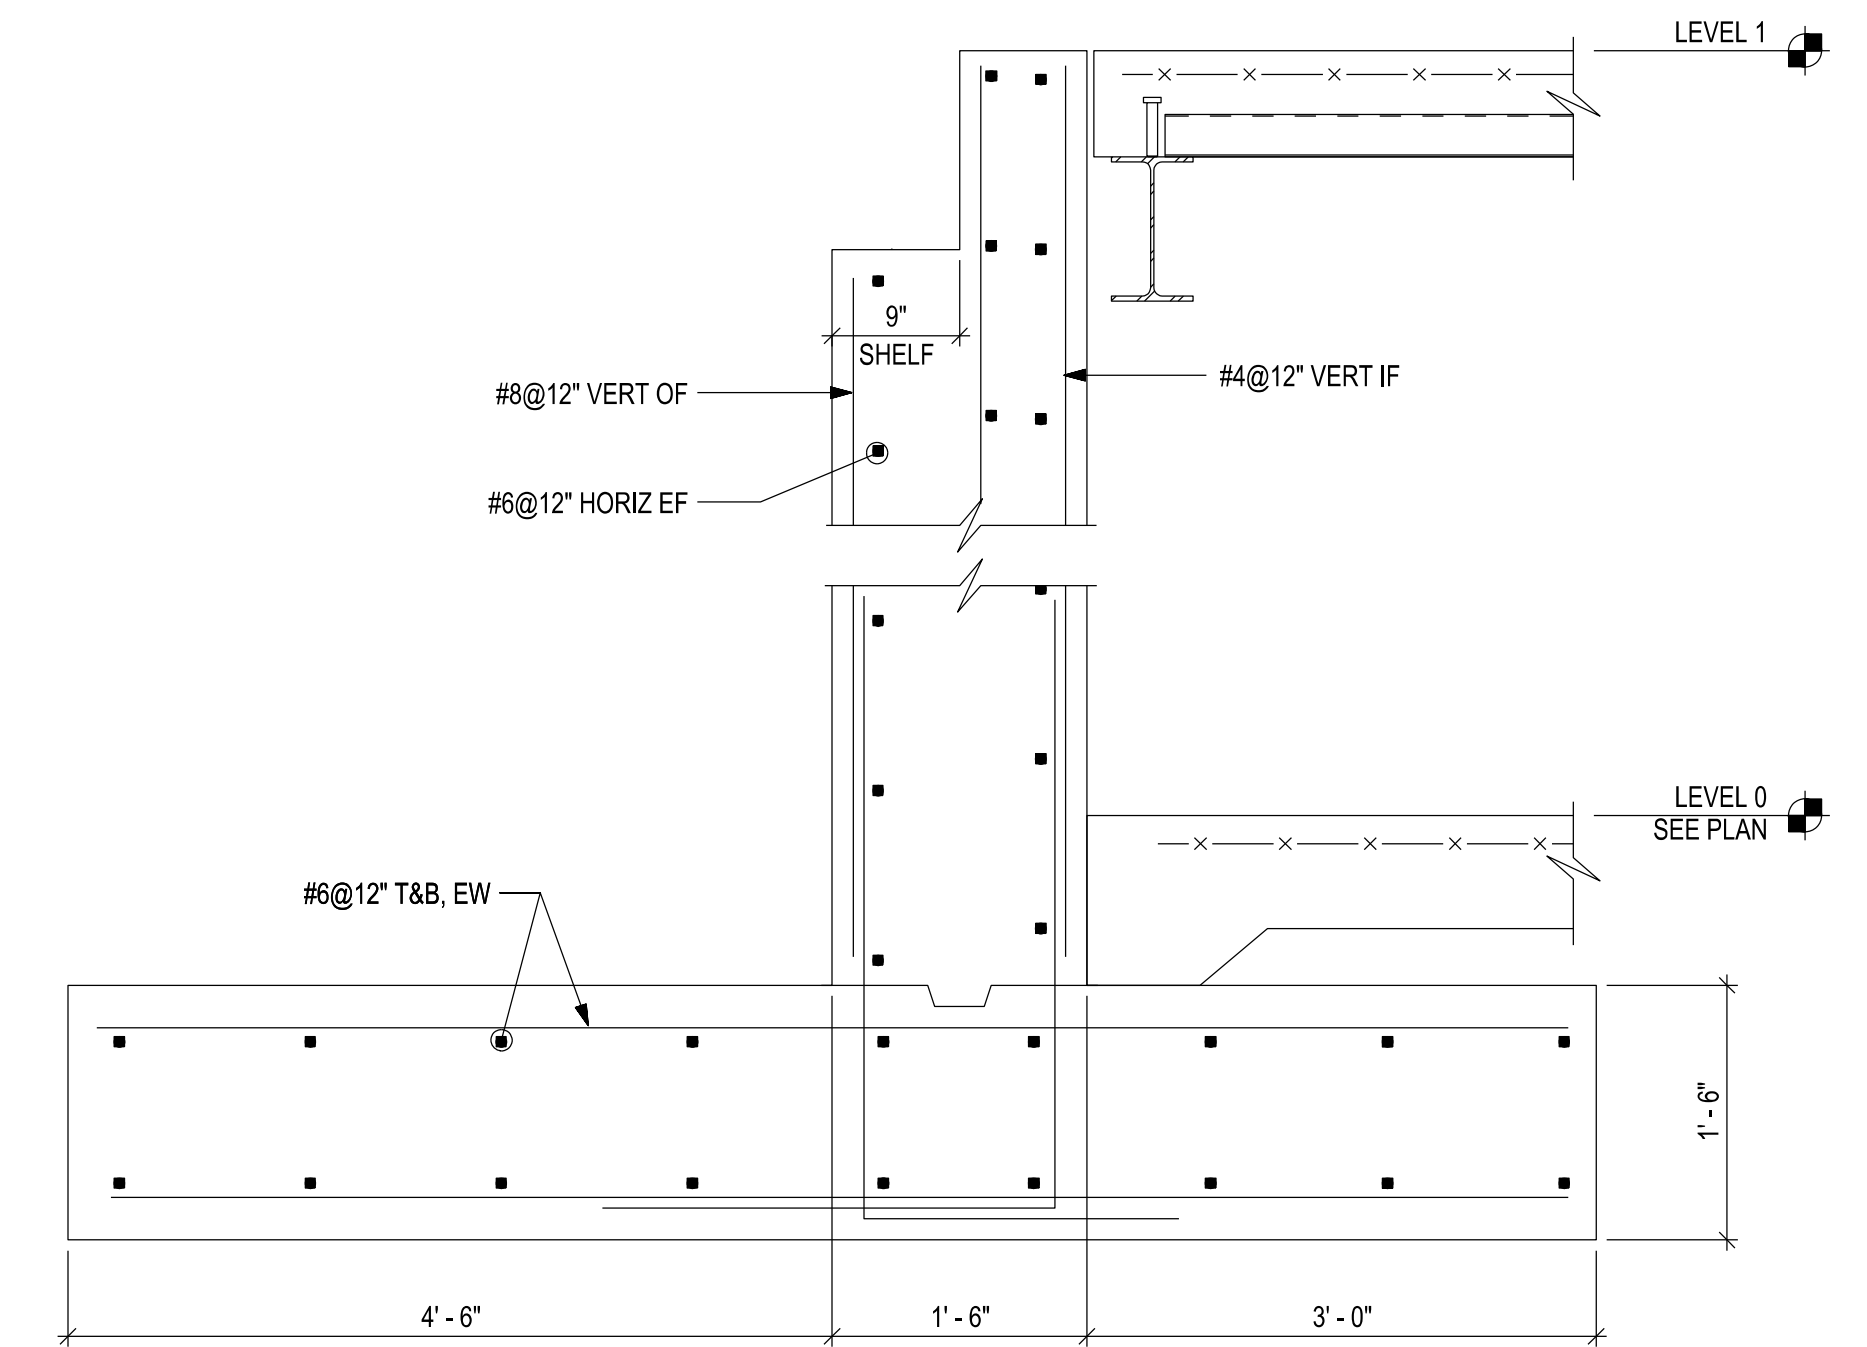

7 SECTION
R106