



SIZE	EP	BAR MARK	V	BND TYP	CD	A	B	C	D	E	F/R	G	H	J	K	O
8		8A353		2			3-07						1-04			
5		5A343		8		4-011	1-06						4-001			
5		5A344		8		3-00	2-08						3-00			
5		5A361		2		1-02	3-07									
4		4A20		2		0-08	2-08						0-08			
4		4A351		T1		0-042	1-01	1-01	1-01	1-01			0-042			
4		4A352		T5		0-06	1-01						0-042			
4		4A355		1		0-06	6-00									
3		3A354		1		0-05	2-06									

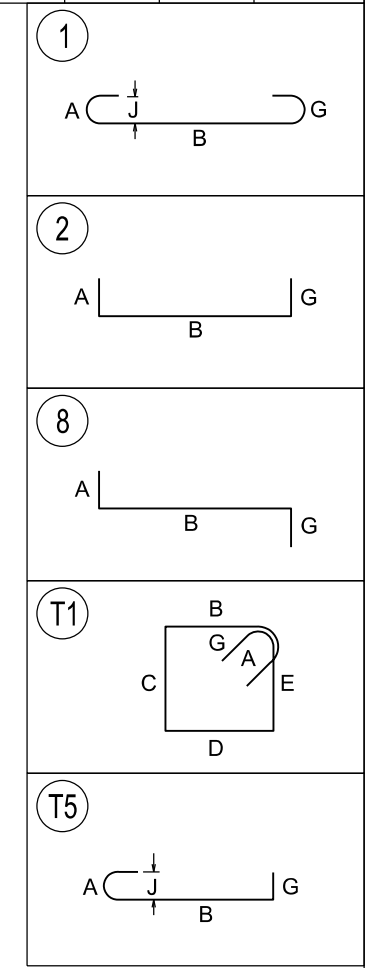

SPREAD FOOTING SCHEDULE			
MARK	SIZE	QUANTITY	REINFORCING
F3.0	3'-0" X 3'-0" X 1'-0"	2	2x#4# 4A20 BOT. EW

PIER SCHEDULE			
MARK	SIZE	B.O.F.	T.O.P.
P3.0	16" X 16"	4'-0"	0'-0"

REINFORCING			
REINFORCING	GRID LOCATION		
8#3 8A353 VERT.	ALONG CL 9.8		
4#4 4A351 @ 12"			
2#4#4 4A352 @ 12"			
3#4 4A351 ADD'L			
2x3#4 4A352 ADD'L			

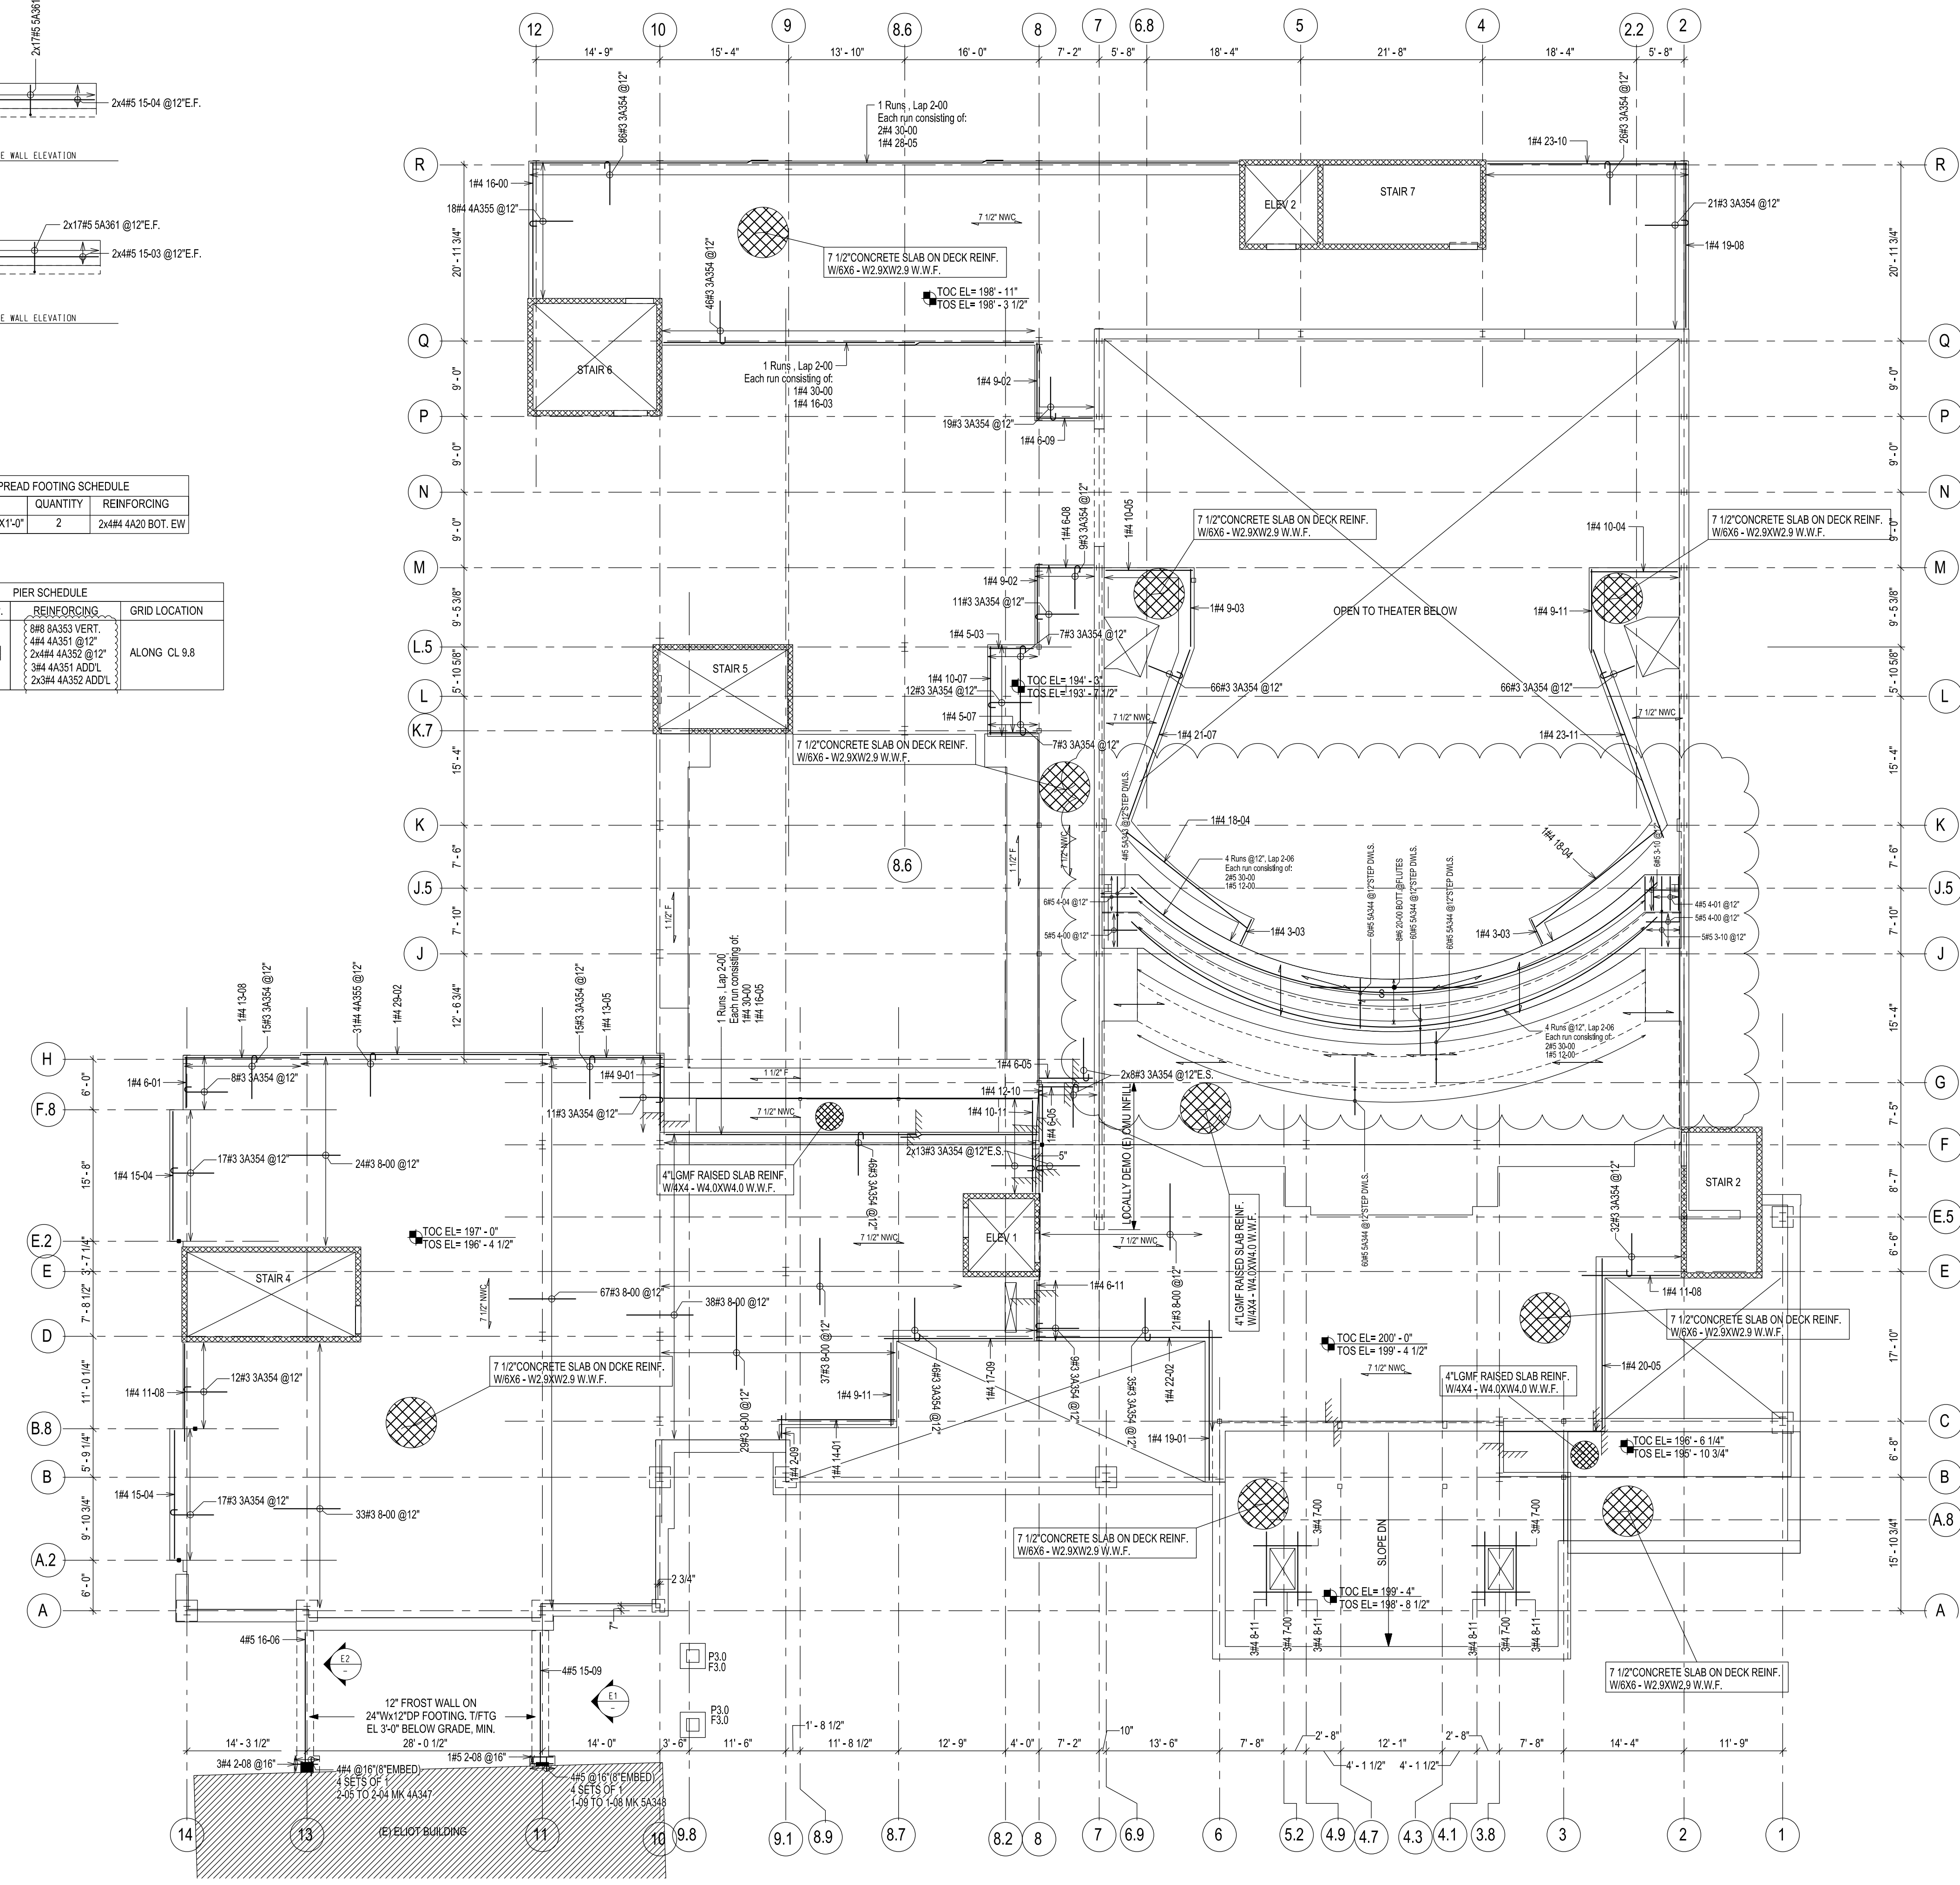

1 SLAB ON DECK PLAN - LEVEL 1
R200