
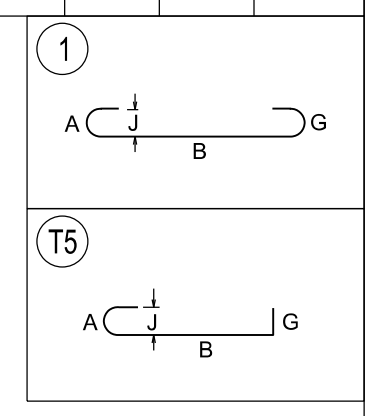


| SI | ZE | EP | BAR MARK | V | BND TYP | CD | A    | B    | C | D | E | F/R | G     | H | J | K | O |
|----|----|----|----------|---|---------|----|------|------|---|---|---|-----|-------|---|---|---|---|
| 4  |    |    | 4A355    |   | 1       |    | 0-06 | 6-00 |   |   |   |     |       |   |   |   |   |
| 4  |    |    | 4A356    |   | T5      |    | 0-06 | 0-10 |   |   |   |     | 0-042 |   |   |   |   |
| 3  |    |    | 3A354    |   | 1       |    | 0-05 | 2-06 |   |   |   |     |       |   |   |   |   |

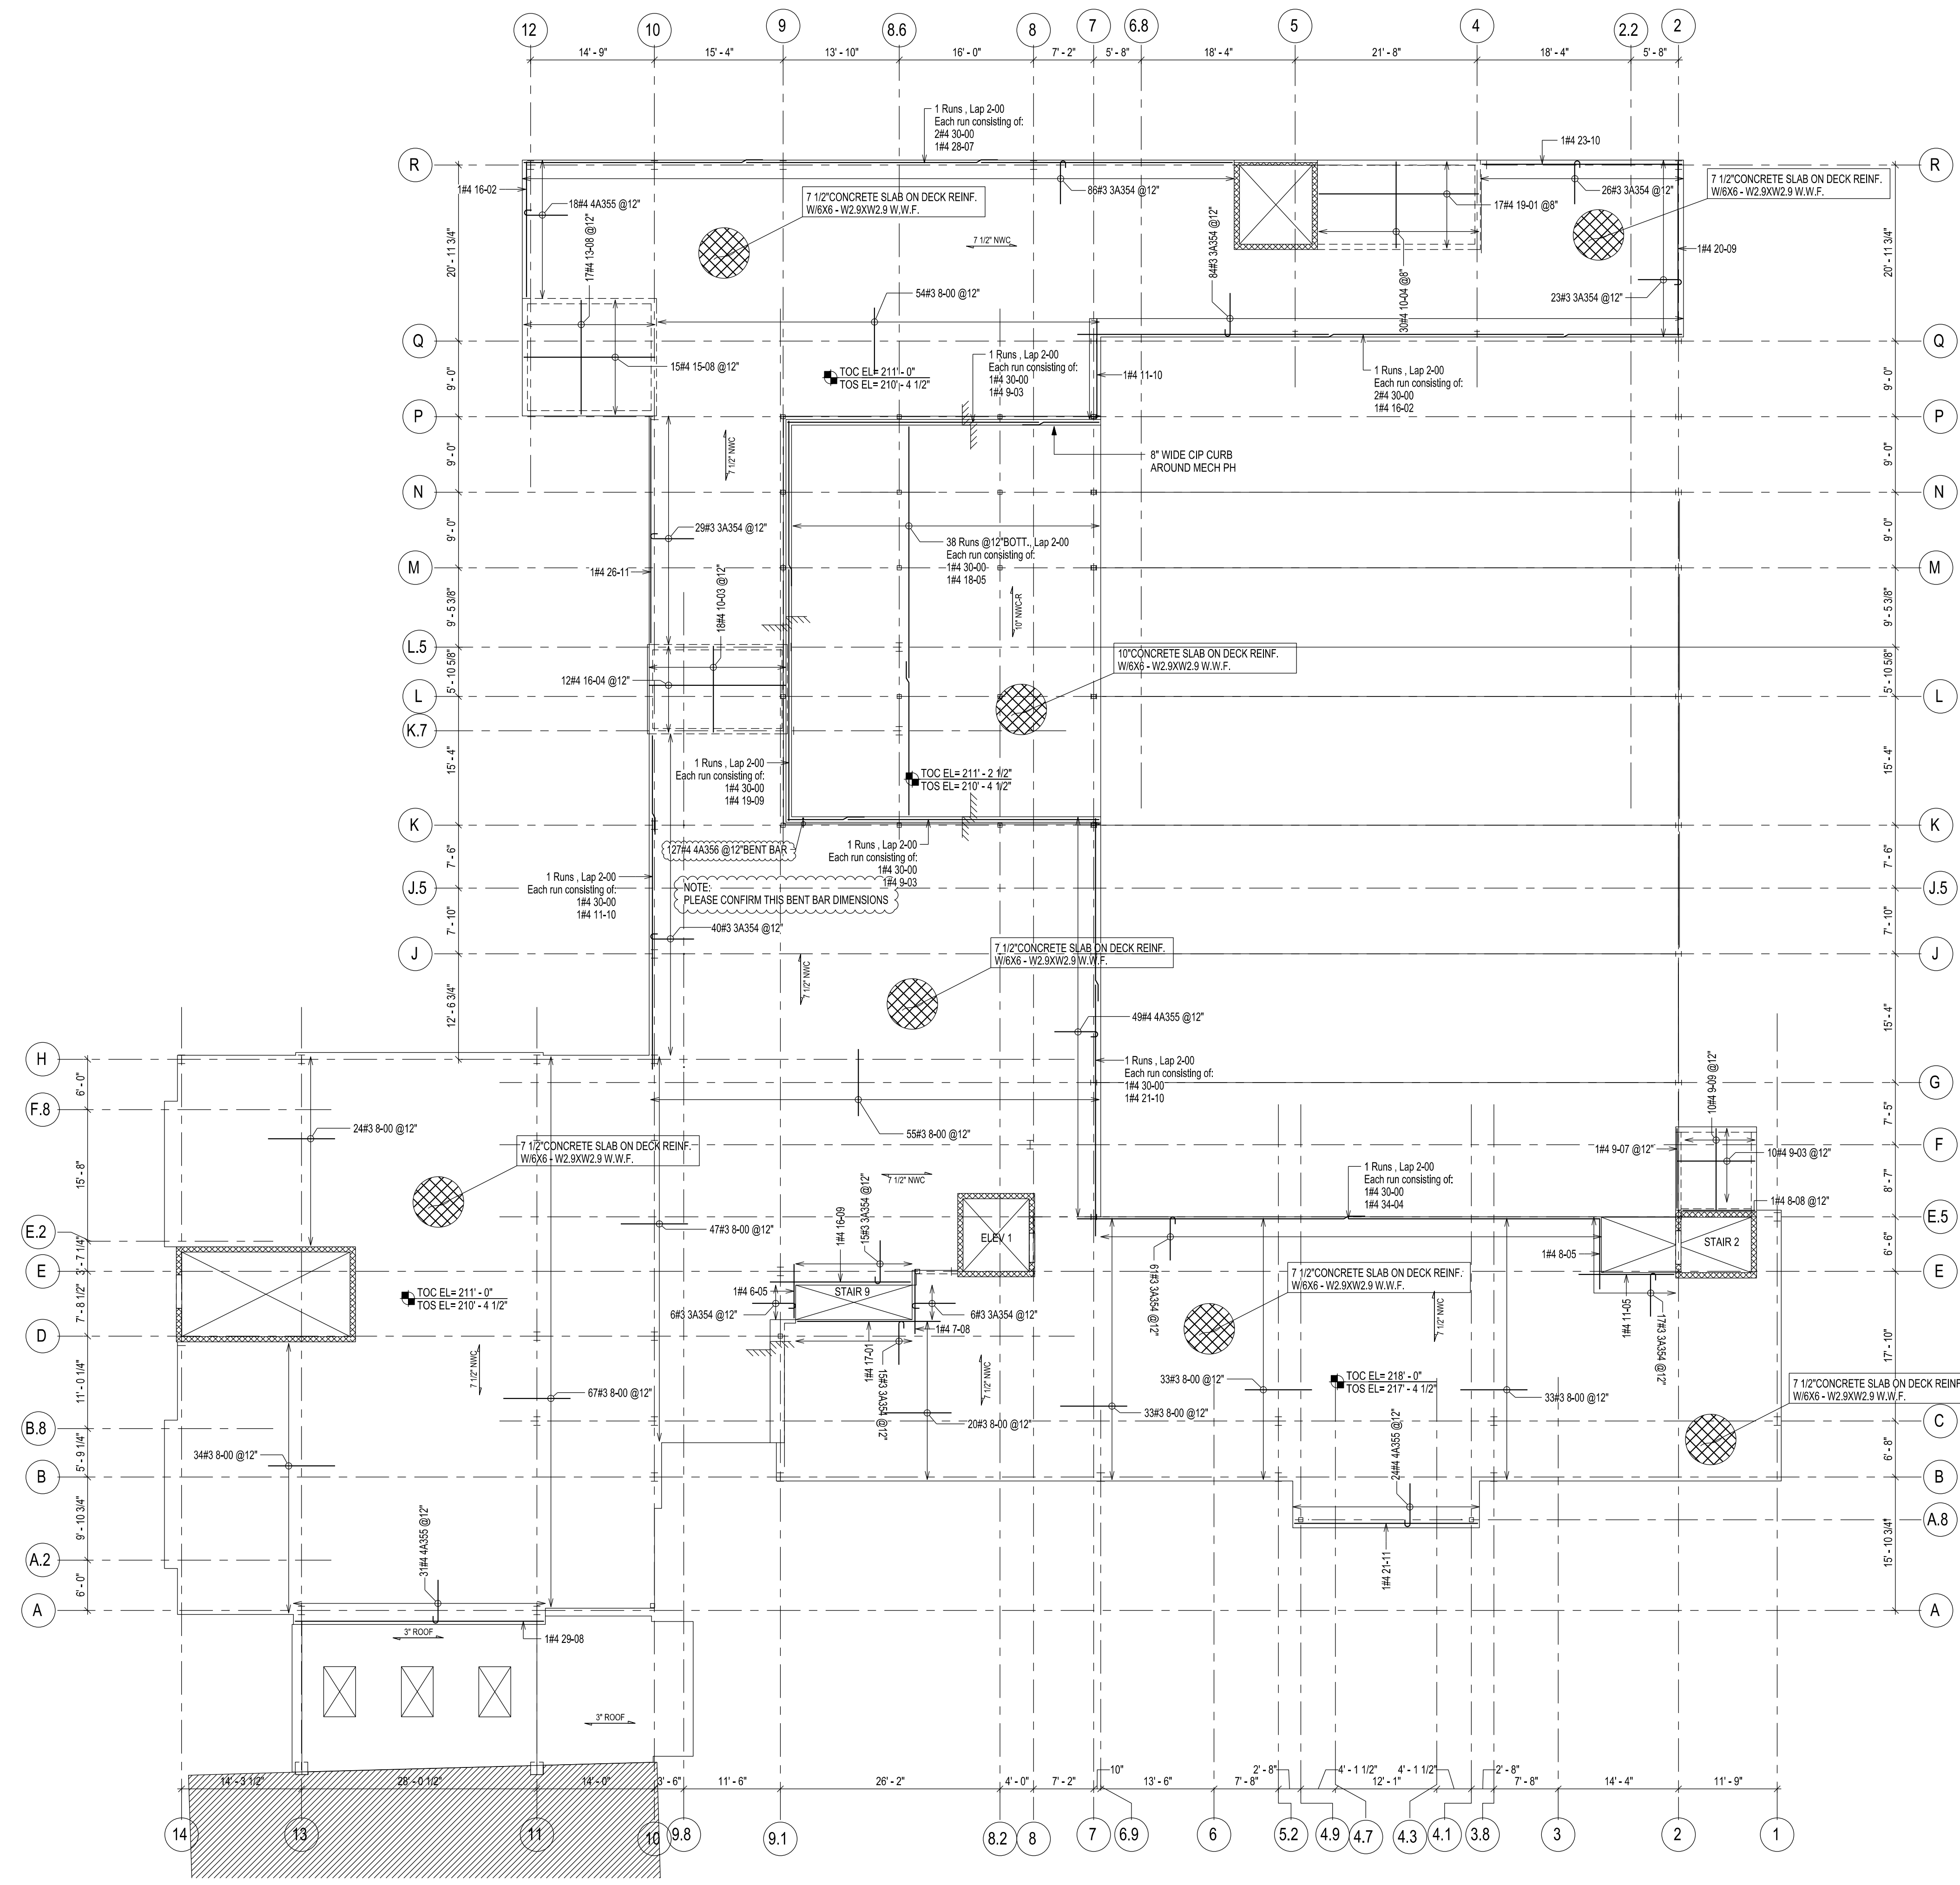

1 SLAB ON DECK PLAN - LEVEL 2  
R201