

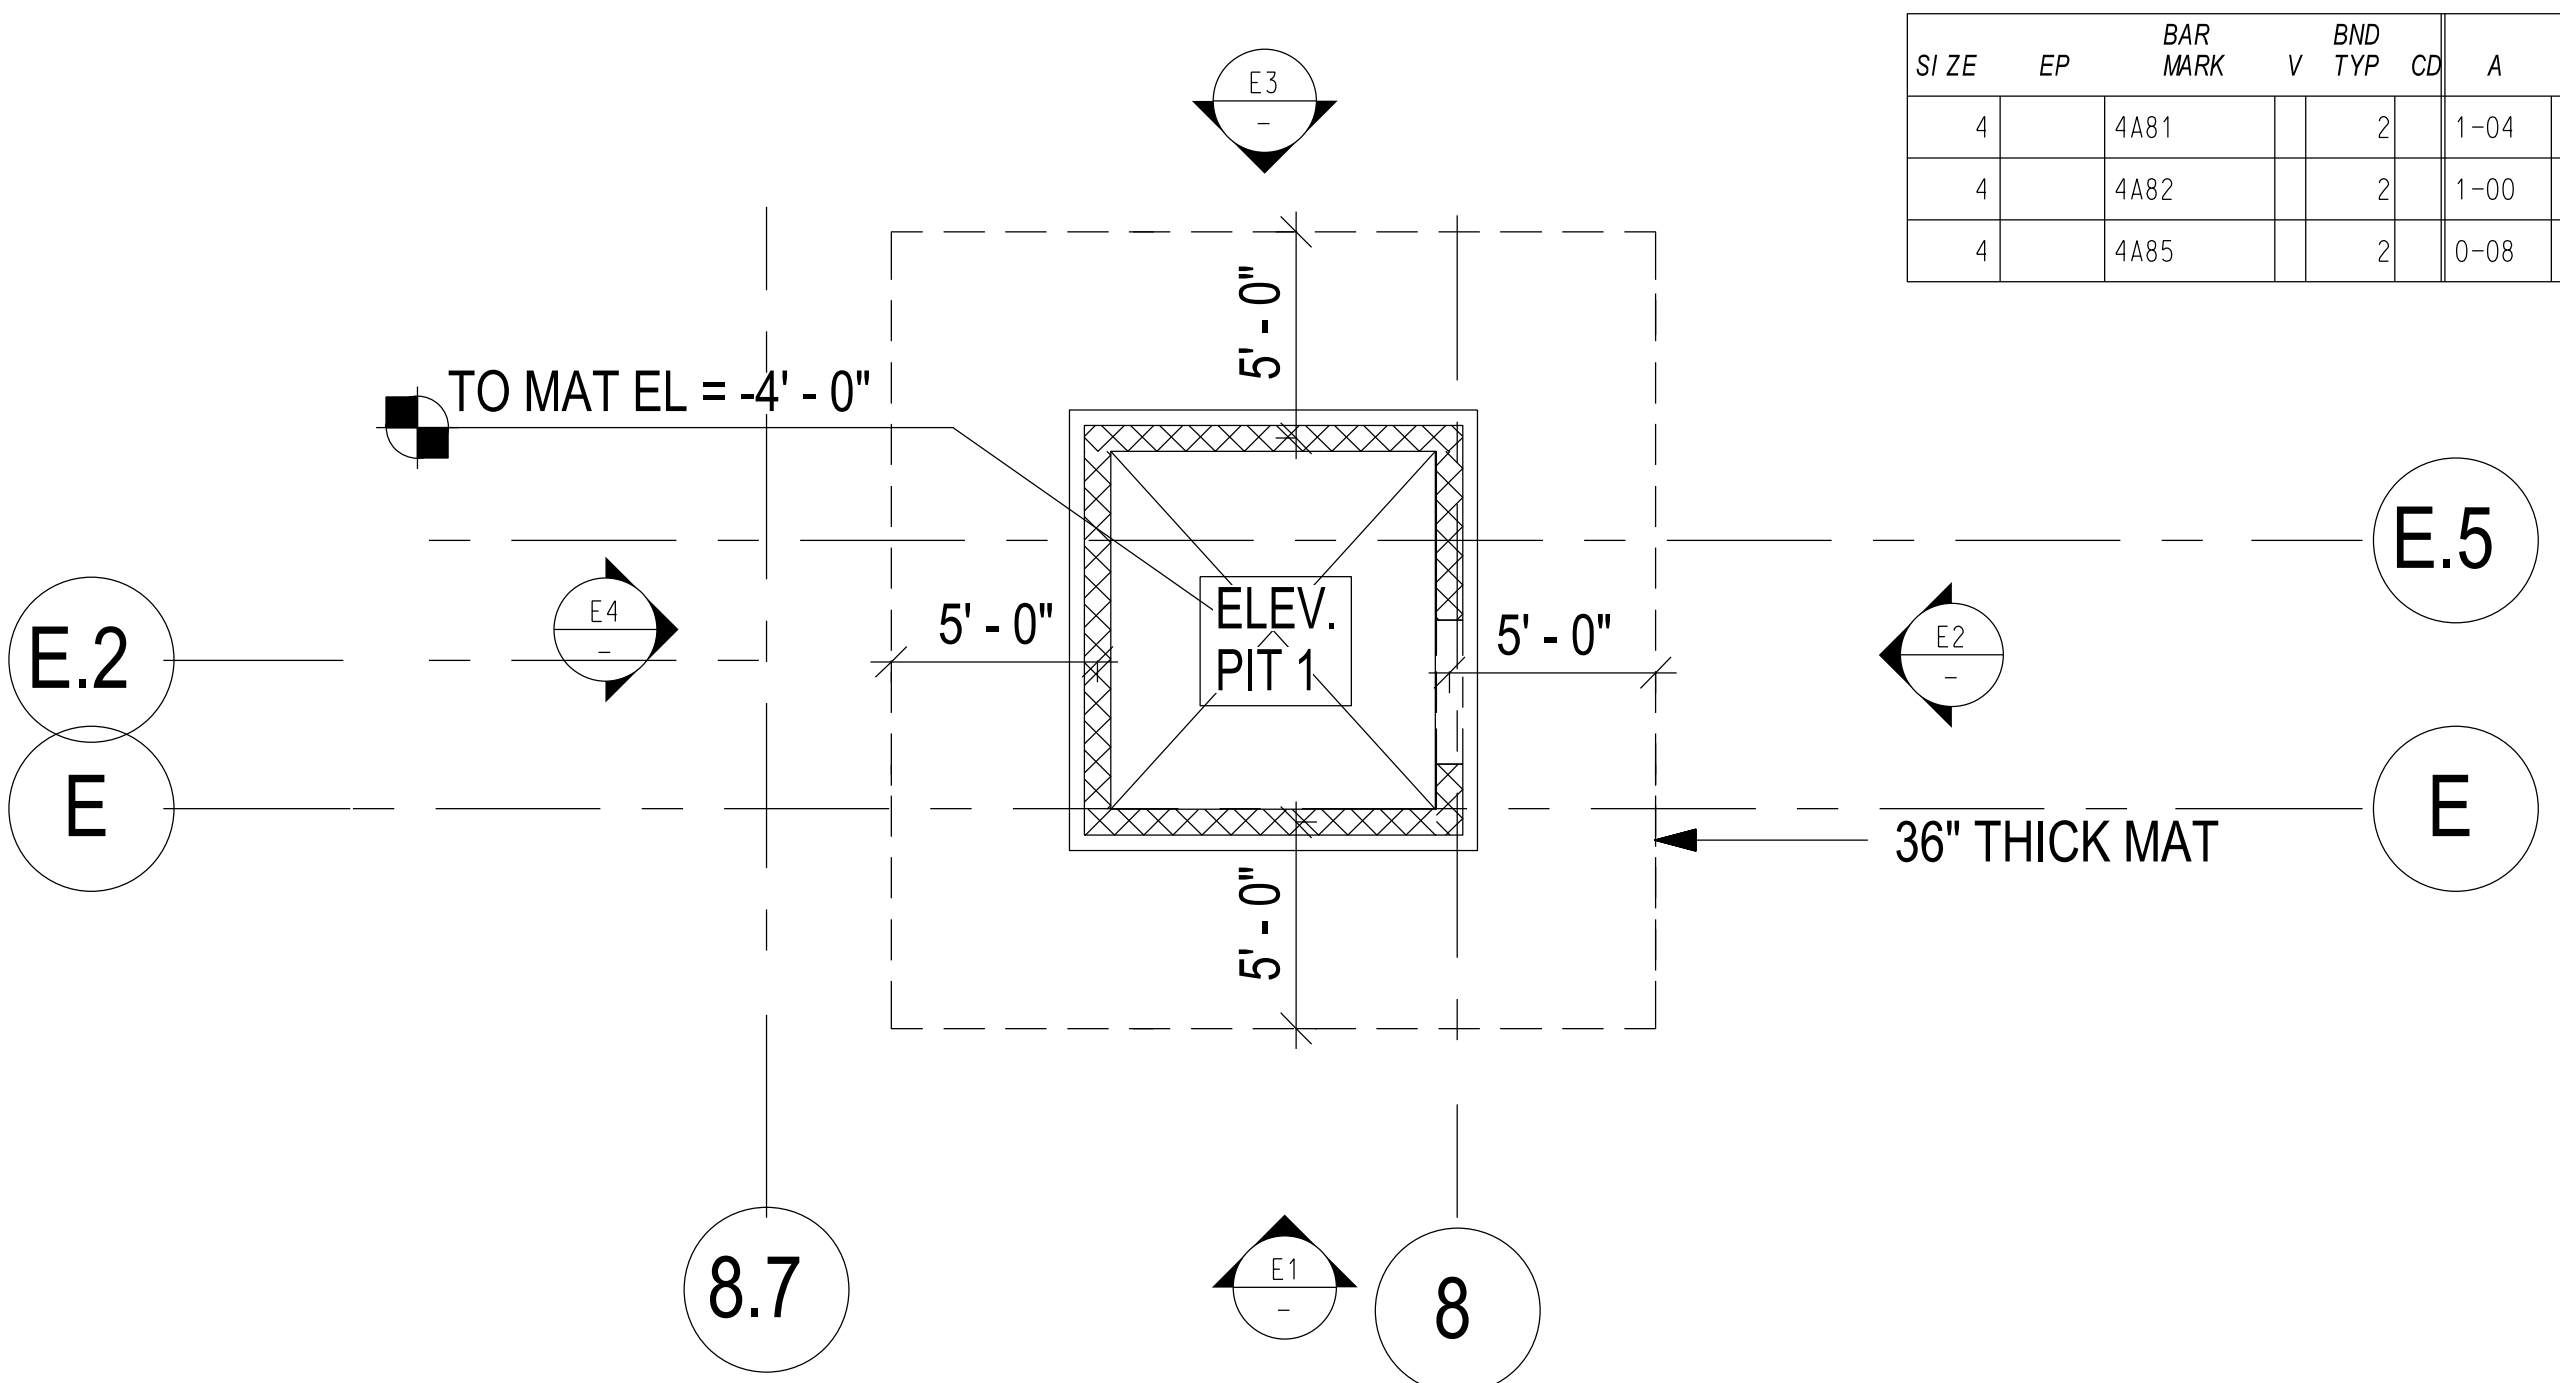



SI ZE	EP	BAR MARK	BND V	TYP	CD	A	B	C	D	BENDI NG DI MENS IONS									
										E	F/R	G	H	J	K	O			
4		4A81		2		1-04	1-04												
4		4A82		2		1-00	1-04												
4		4A85		2		0-08	5-021												

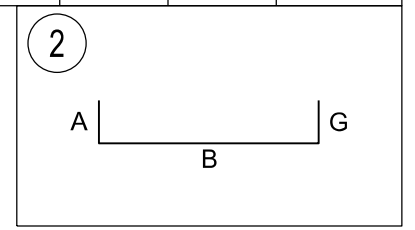


1 ELEVATOR PIT 1 PLAN
R104

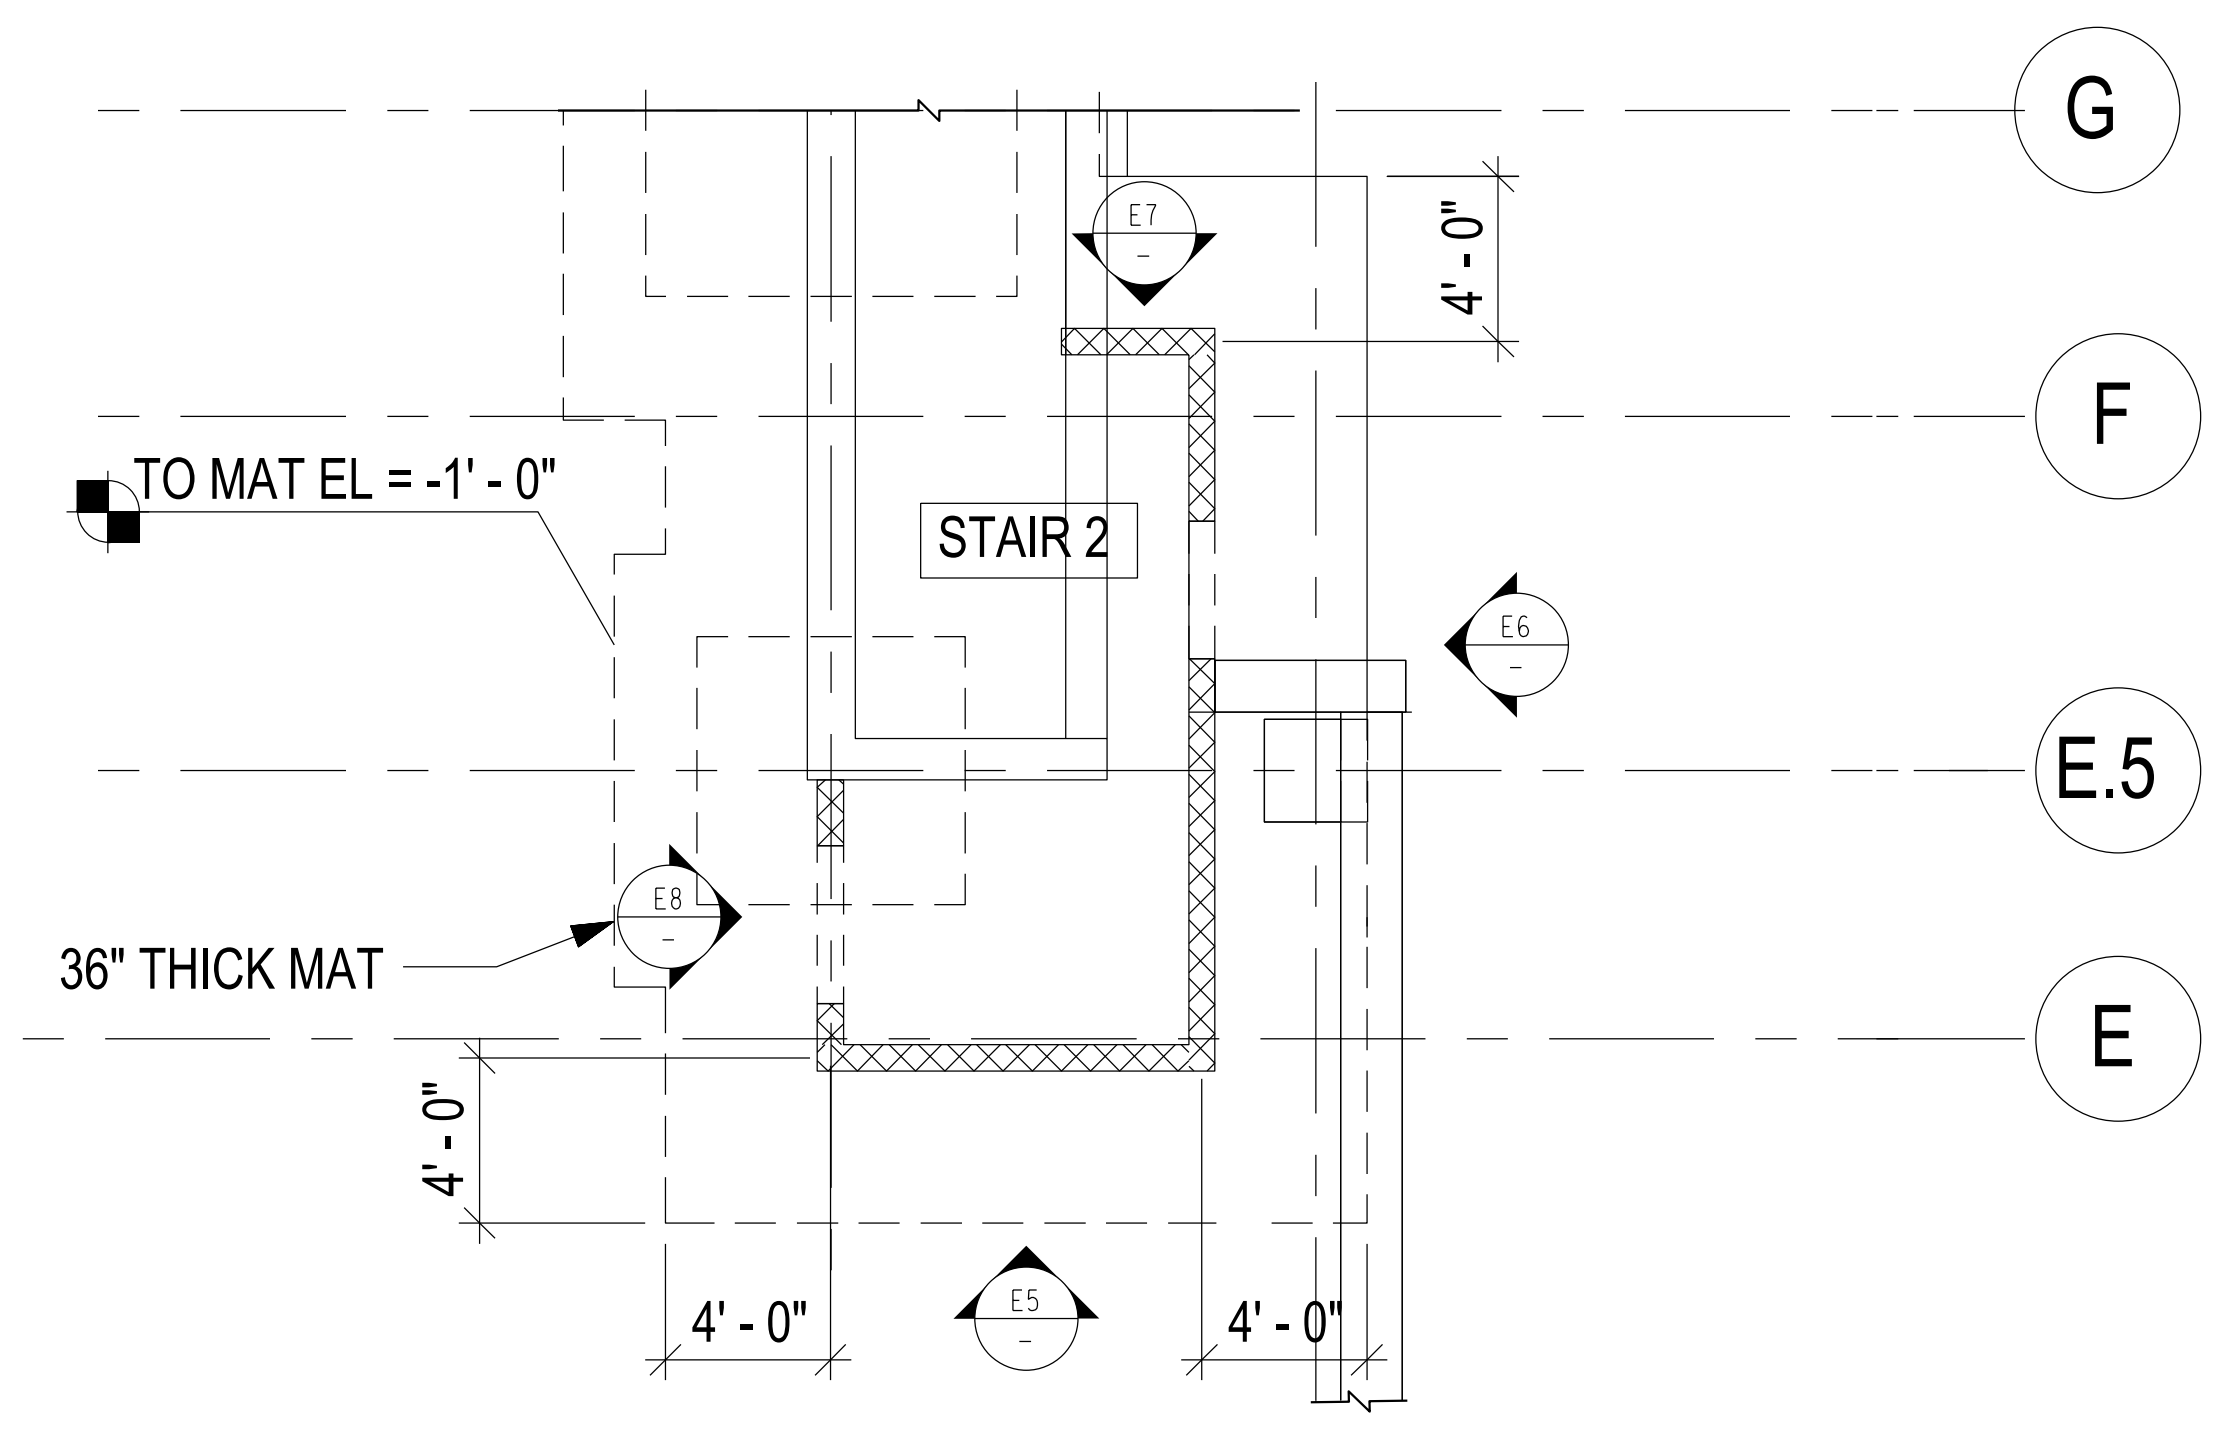


2 STAIR 2 PLAN
R104

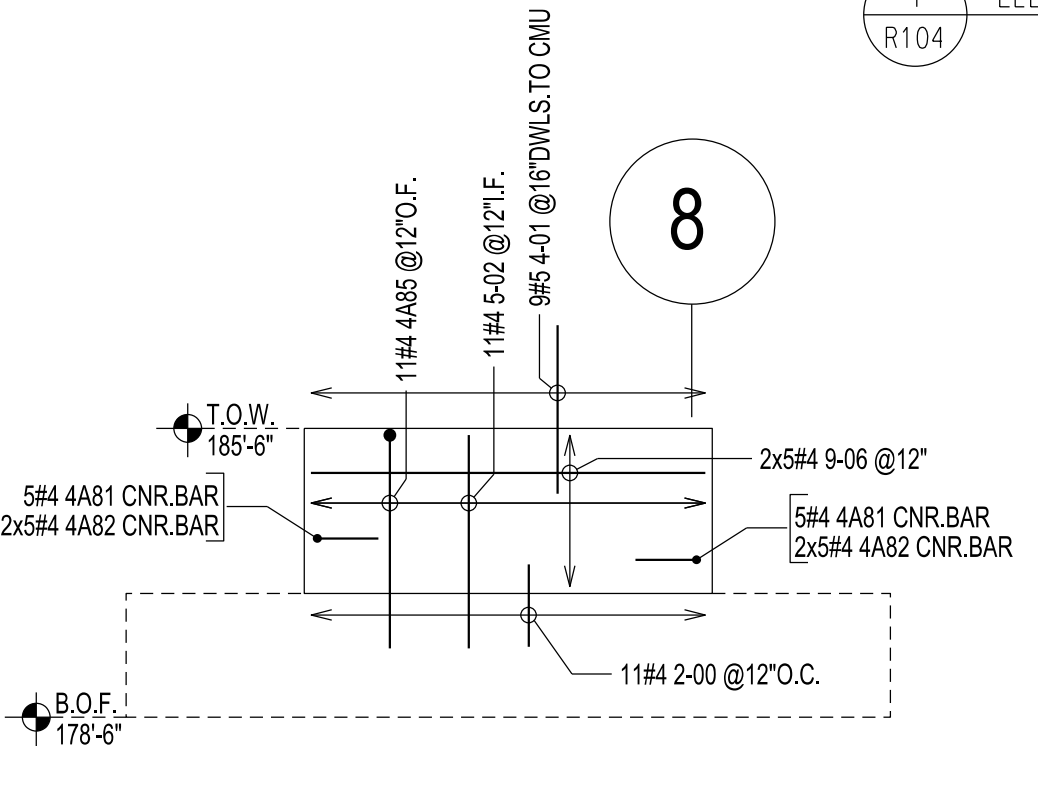


E1 CONCRETE WALL ELEVATION
R104

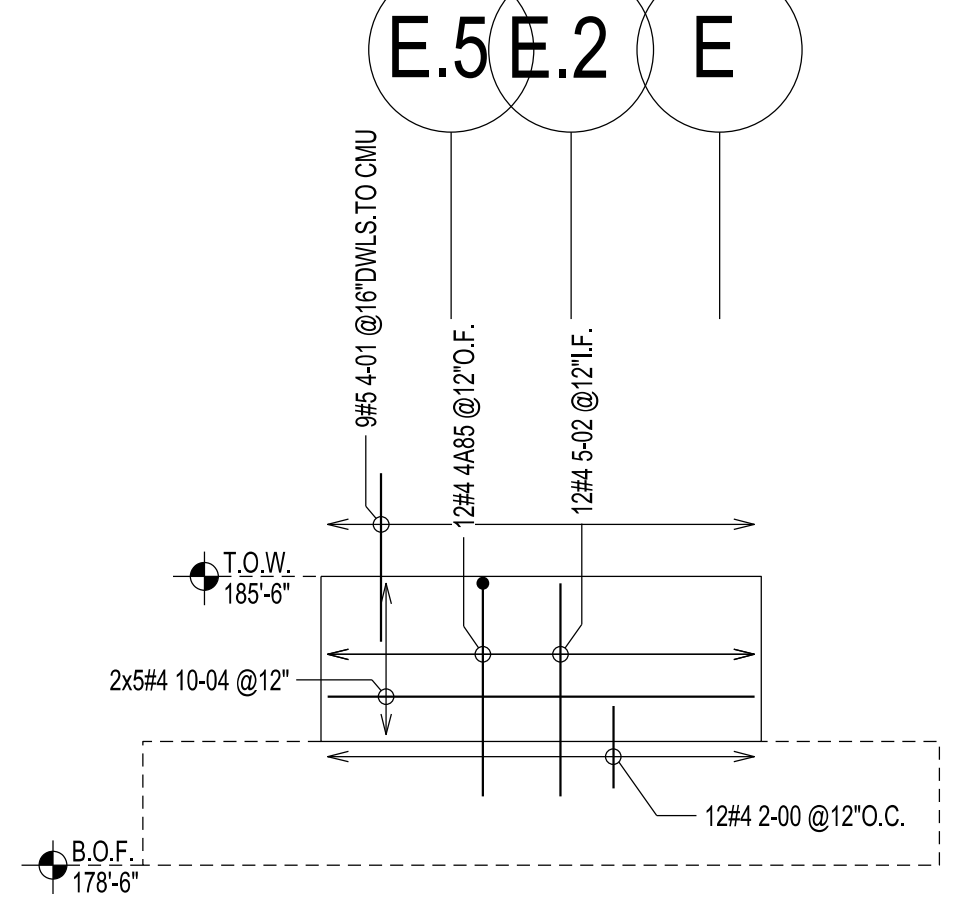


E4 CONCRETE WALL ELEVATION
R104

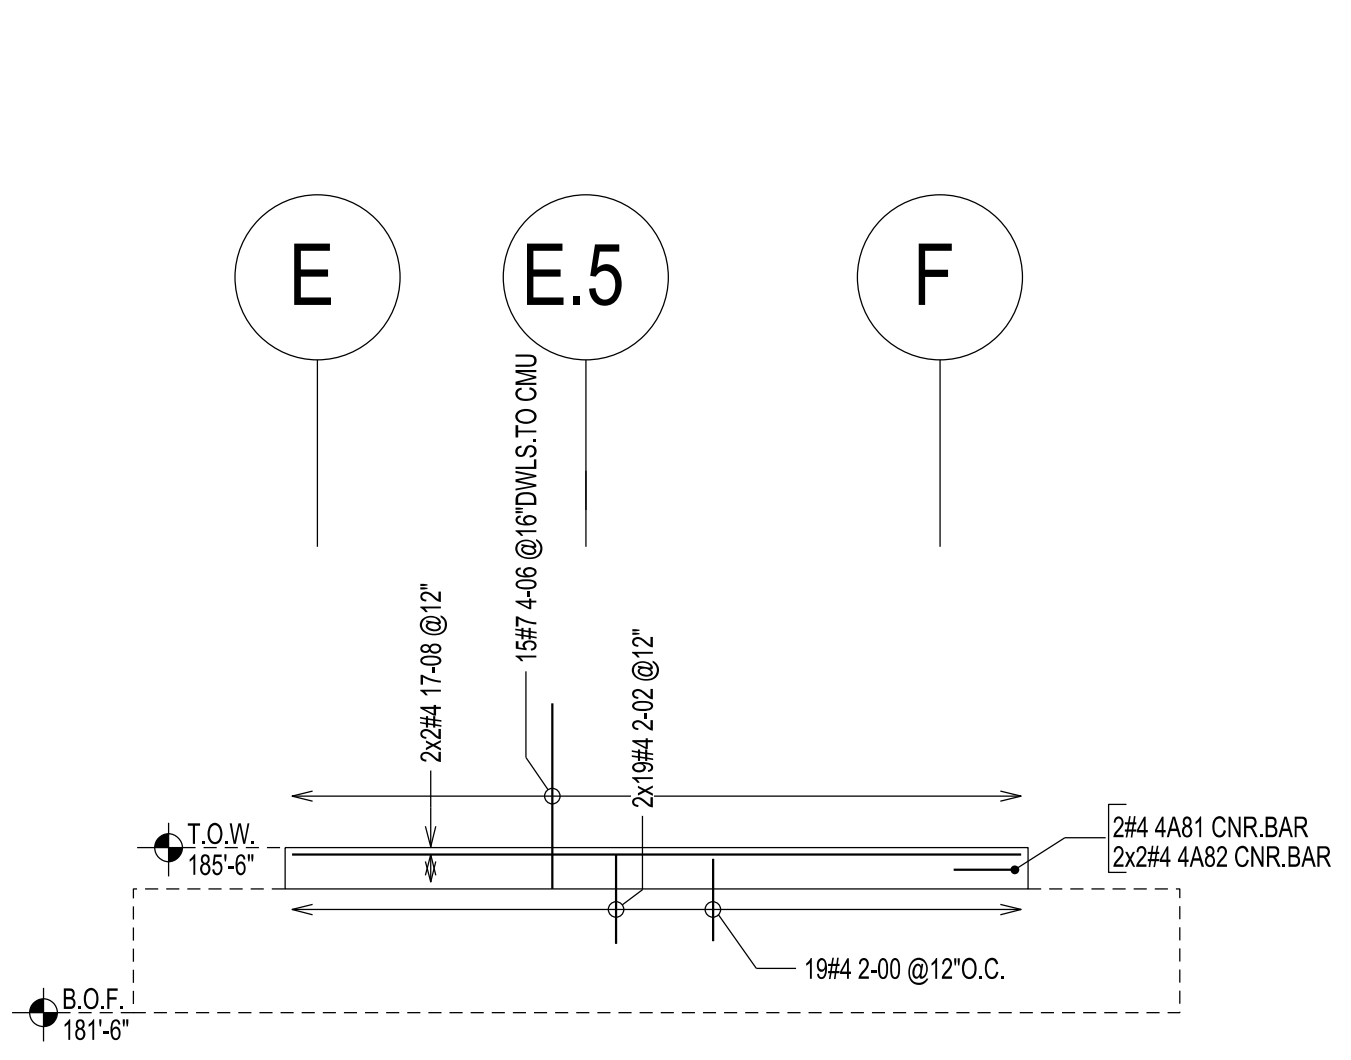


E6 CONCRETE WALL ELEVATION
R104

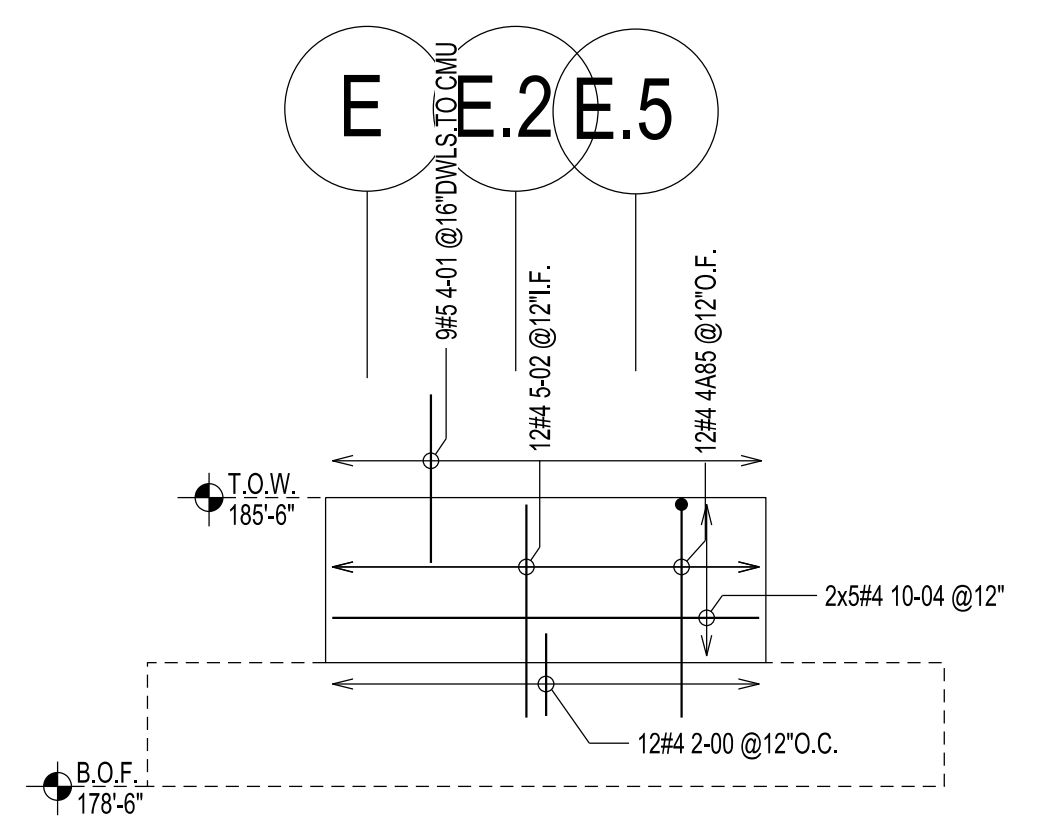


E2 CONCRETE WALL ELEVATION
R104

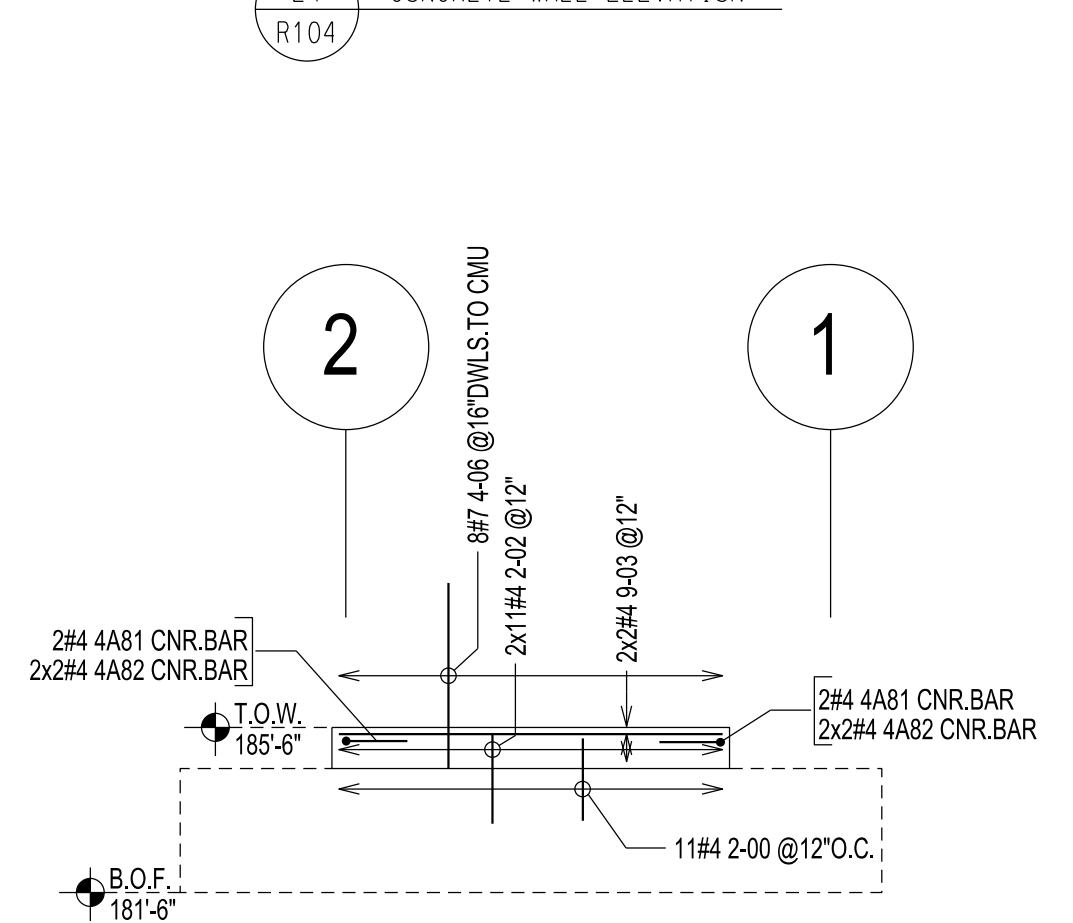


E5 CONCRETE WALL ELEVATION
R104

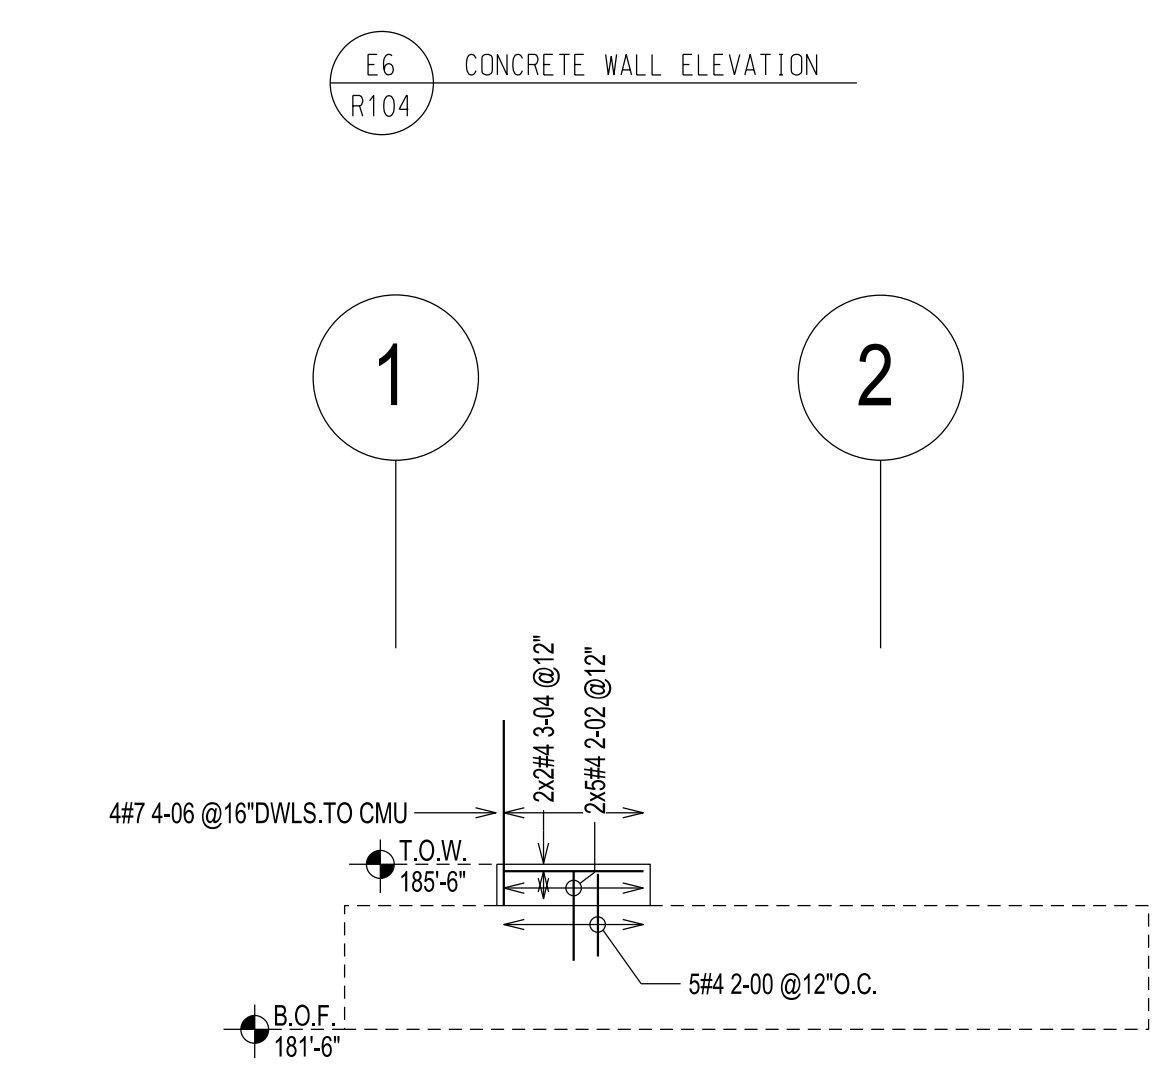

E7 CONCRETE WALL ELEVATION
R104

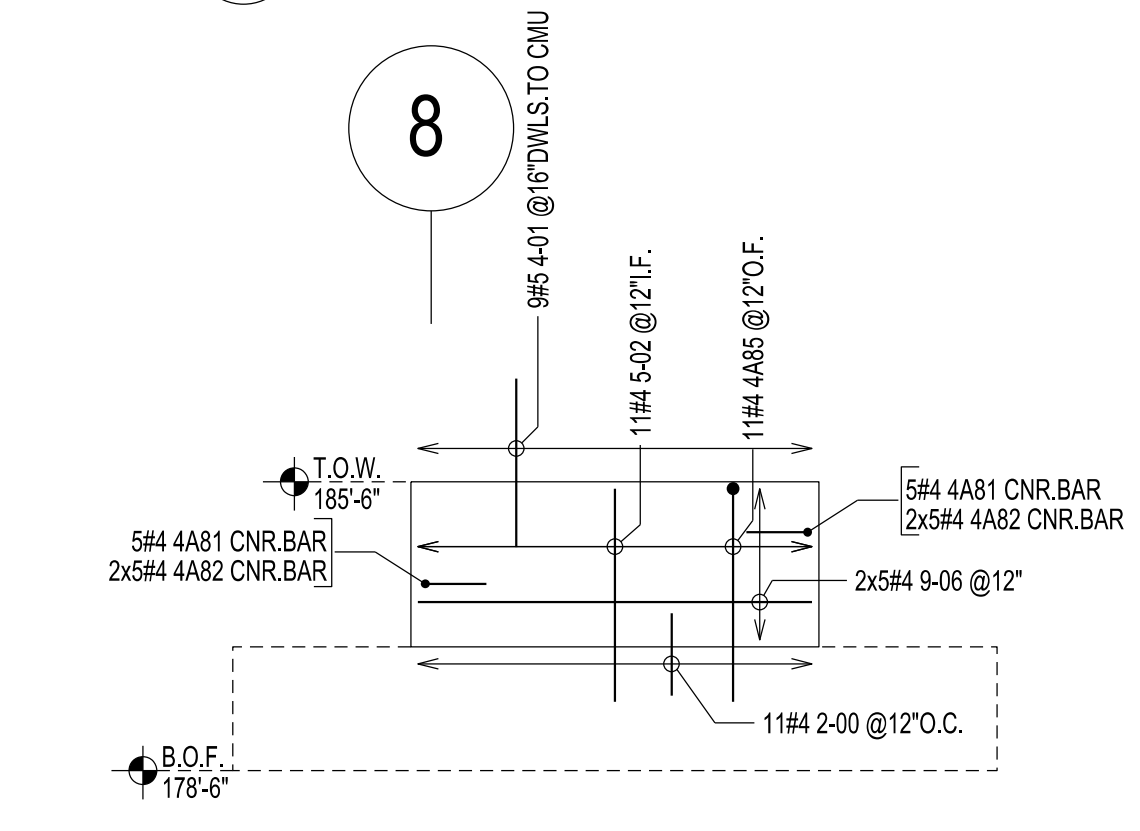

E3 CONCRETE WALL ELEVATION
R104

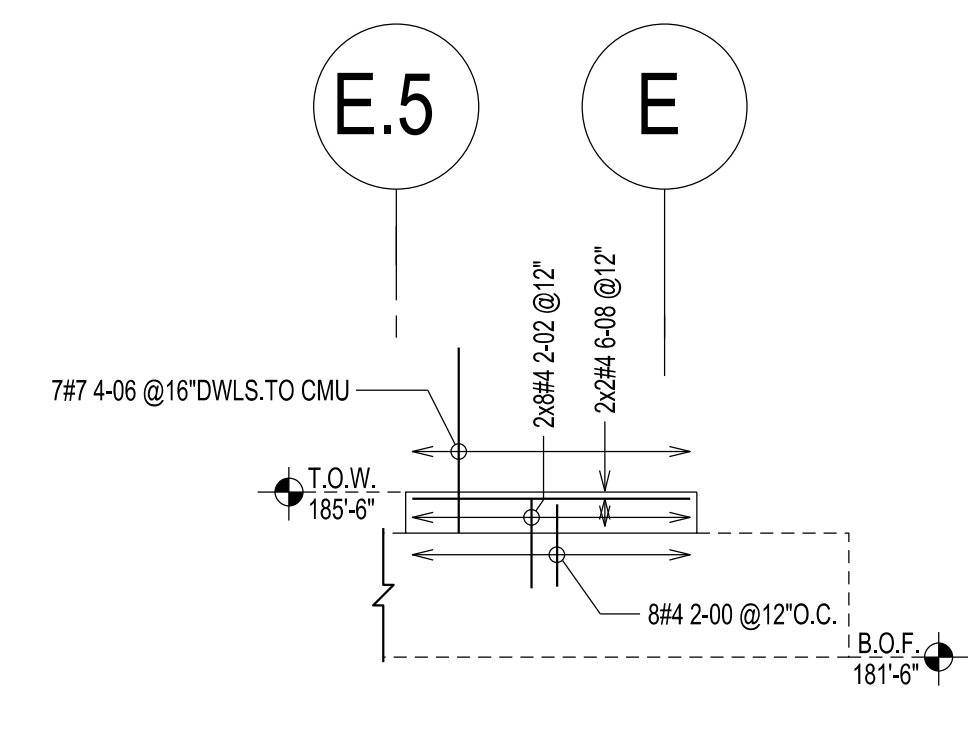

E8 CONCRETE WALL ELEVATION
R104